


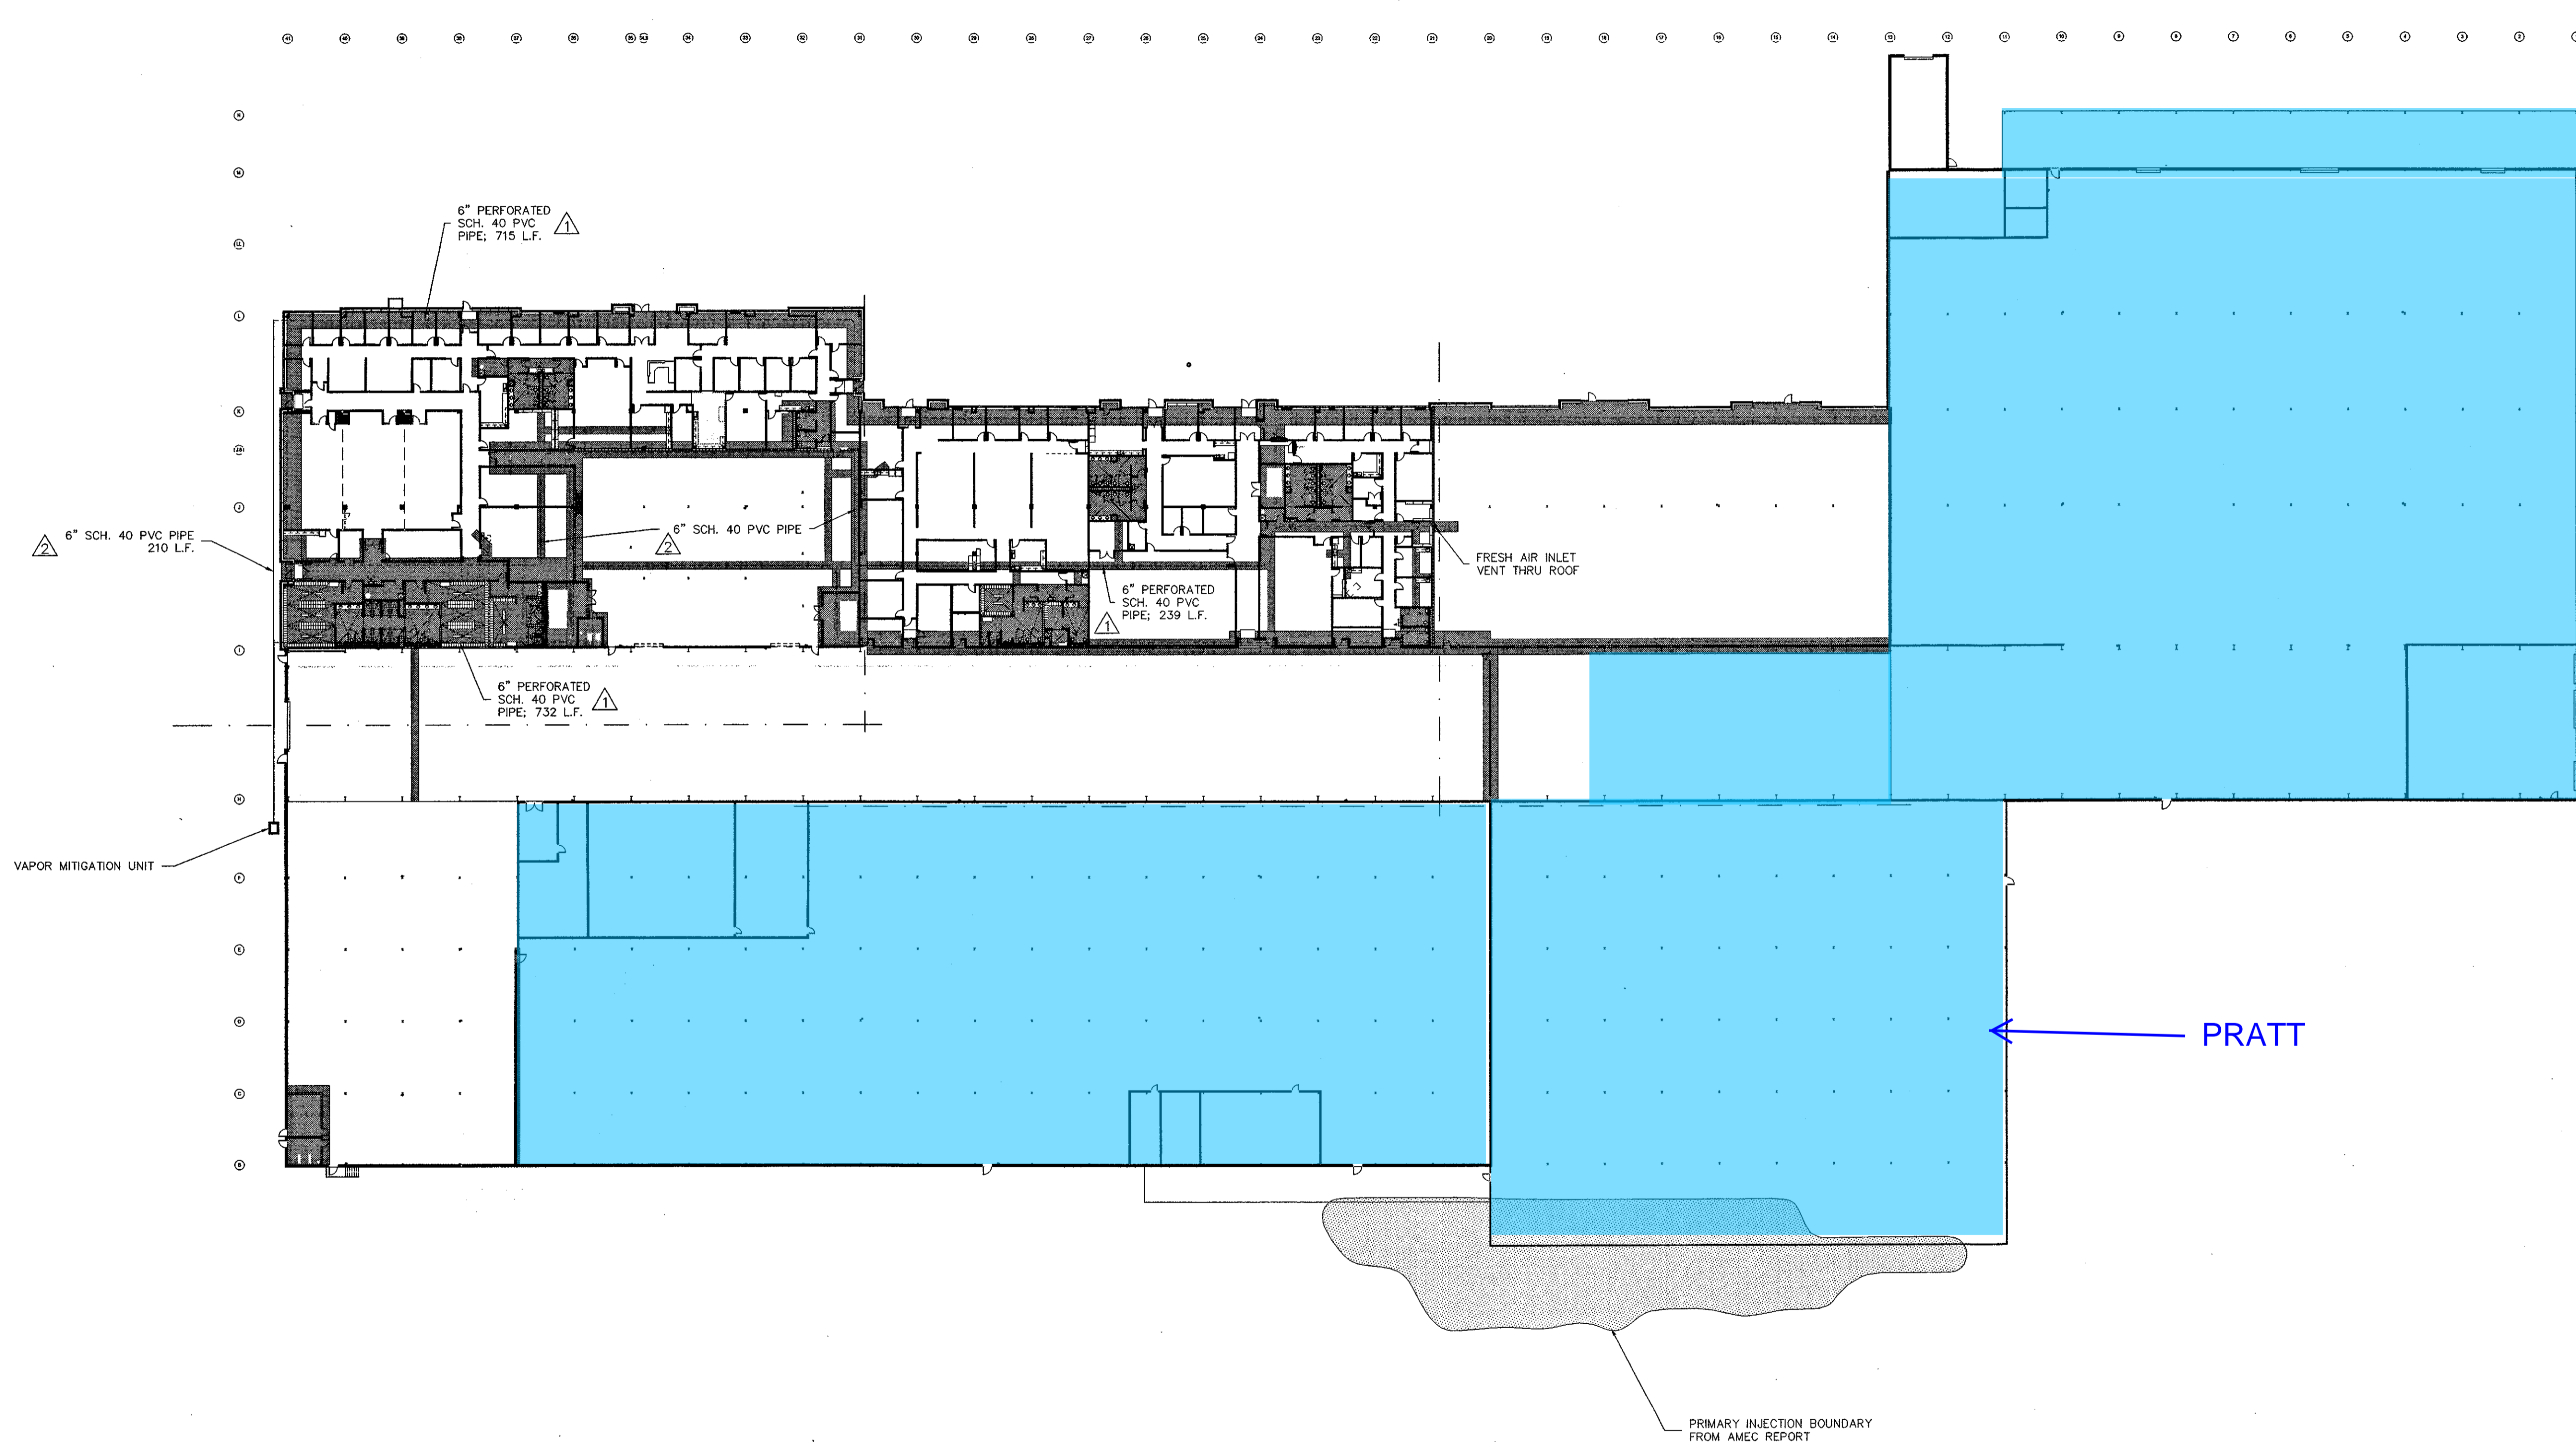


LEGEND



-  SOLID PIPE - PVC
-  PERFORATED PIPE - PVC
-  AREAS TO RECIEVE NEW ROOF




CITY OF WINSTON SALEM
 2000 LOWERY STREET
 WINSTON SALEM, NORTH CAROLINA 27102
 VAPOR MITIGATION - OVERALL PLAN

NO.	REVISION	DATE
1	change HDPE pipe to PVC	15APR15
2	change CPVC pipe to PVC	15APR15

HAGGETT ENGINEERING ASSOCIATES, INC.
 5307 SOUTH COLLEGE ROAD, SUITE 2B
 WILMINGTON, NORTH CAROLINA 28412
 PHONE: (910) 397-0808
 LICENSE NO.: C-1111

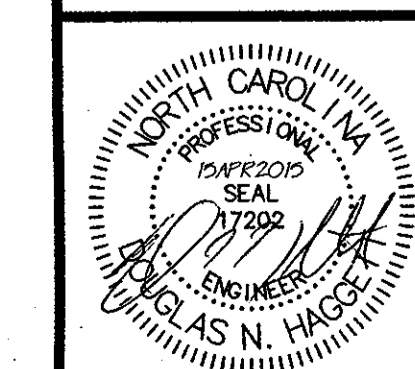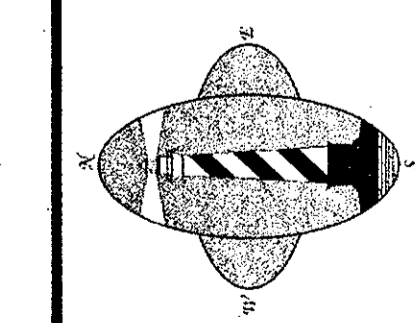

DRAWING:
CV.1.1

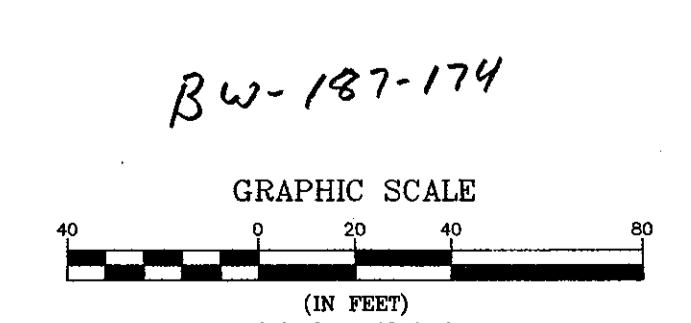

© 2015 HAGGETT ENGINEERING ASSOCIATES, INC.