


FINAL ROAD IMPROVEMENTS AND LANE CONFIGURATIONS WILL BE DETERMINED UPON APPROVAL OF TRAFFIC IMPACT ANALYSIS

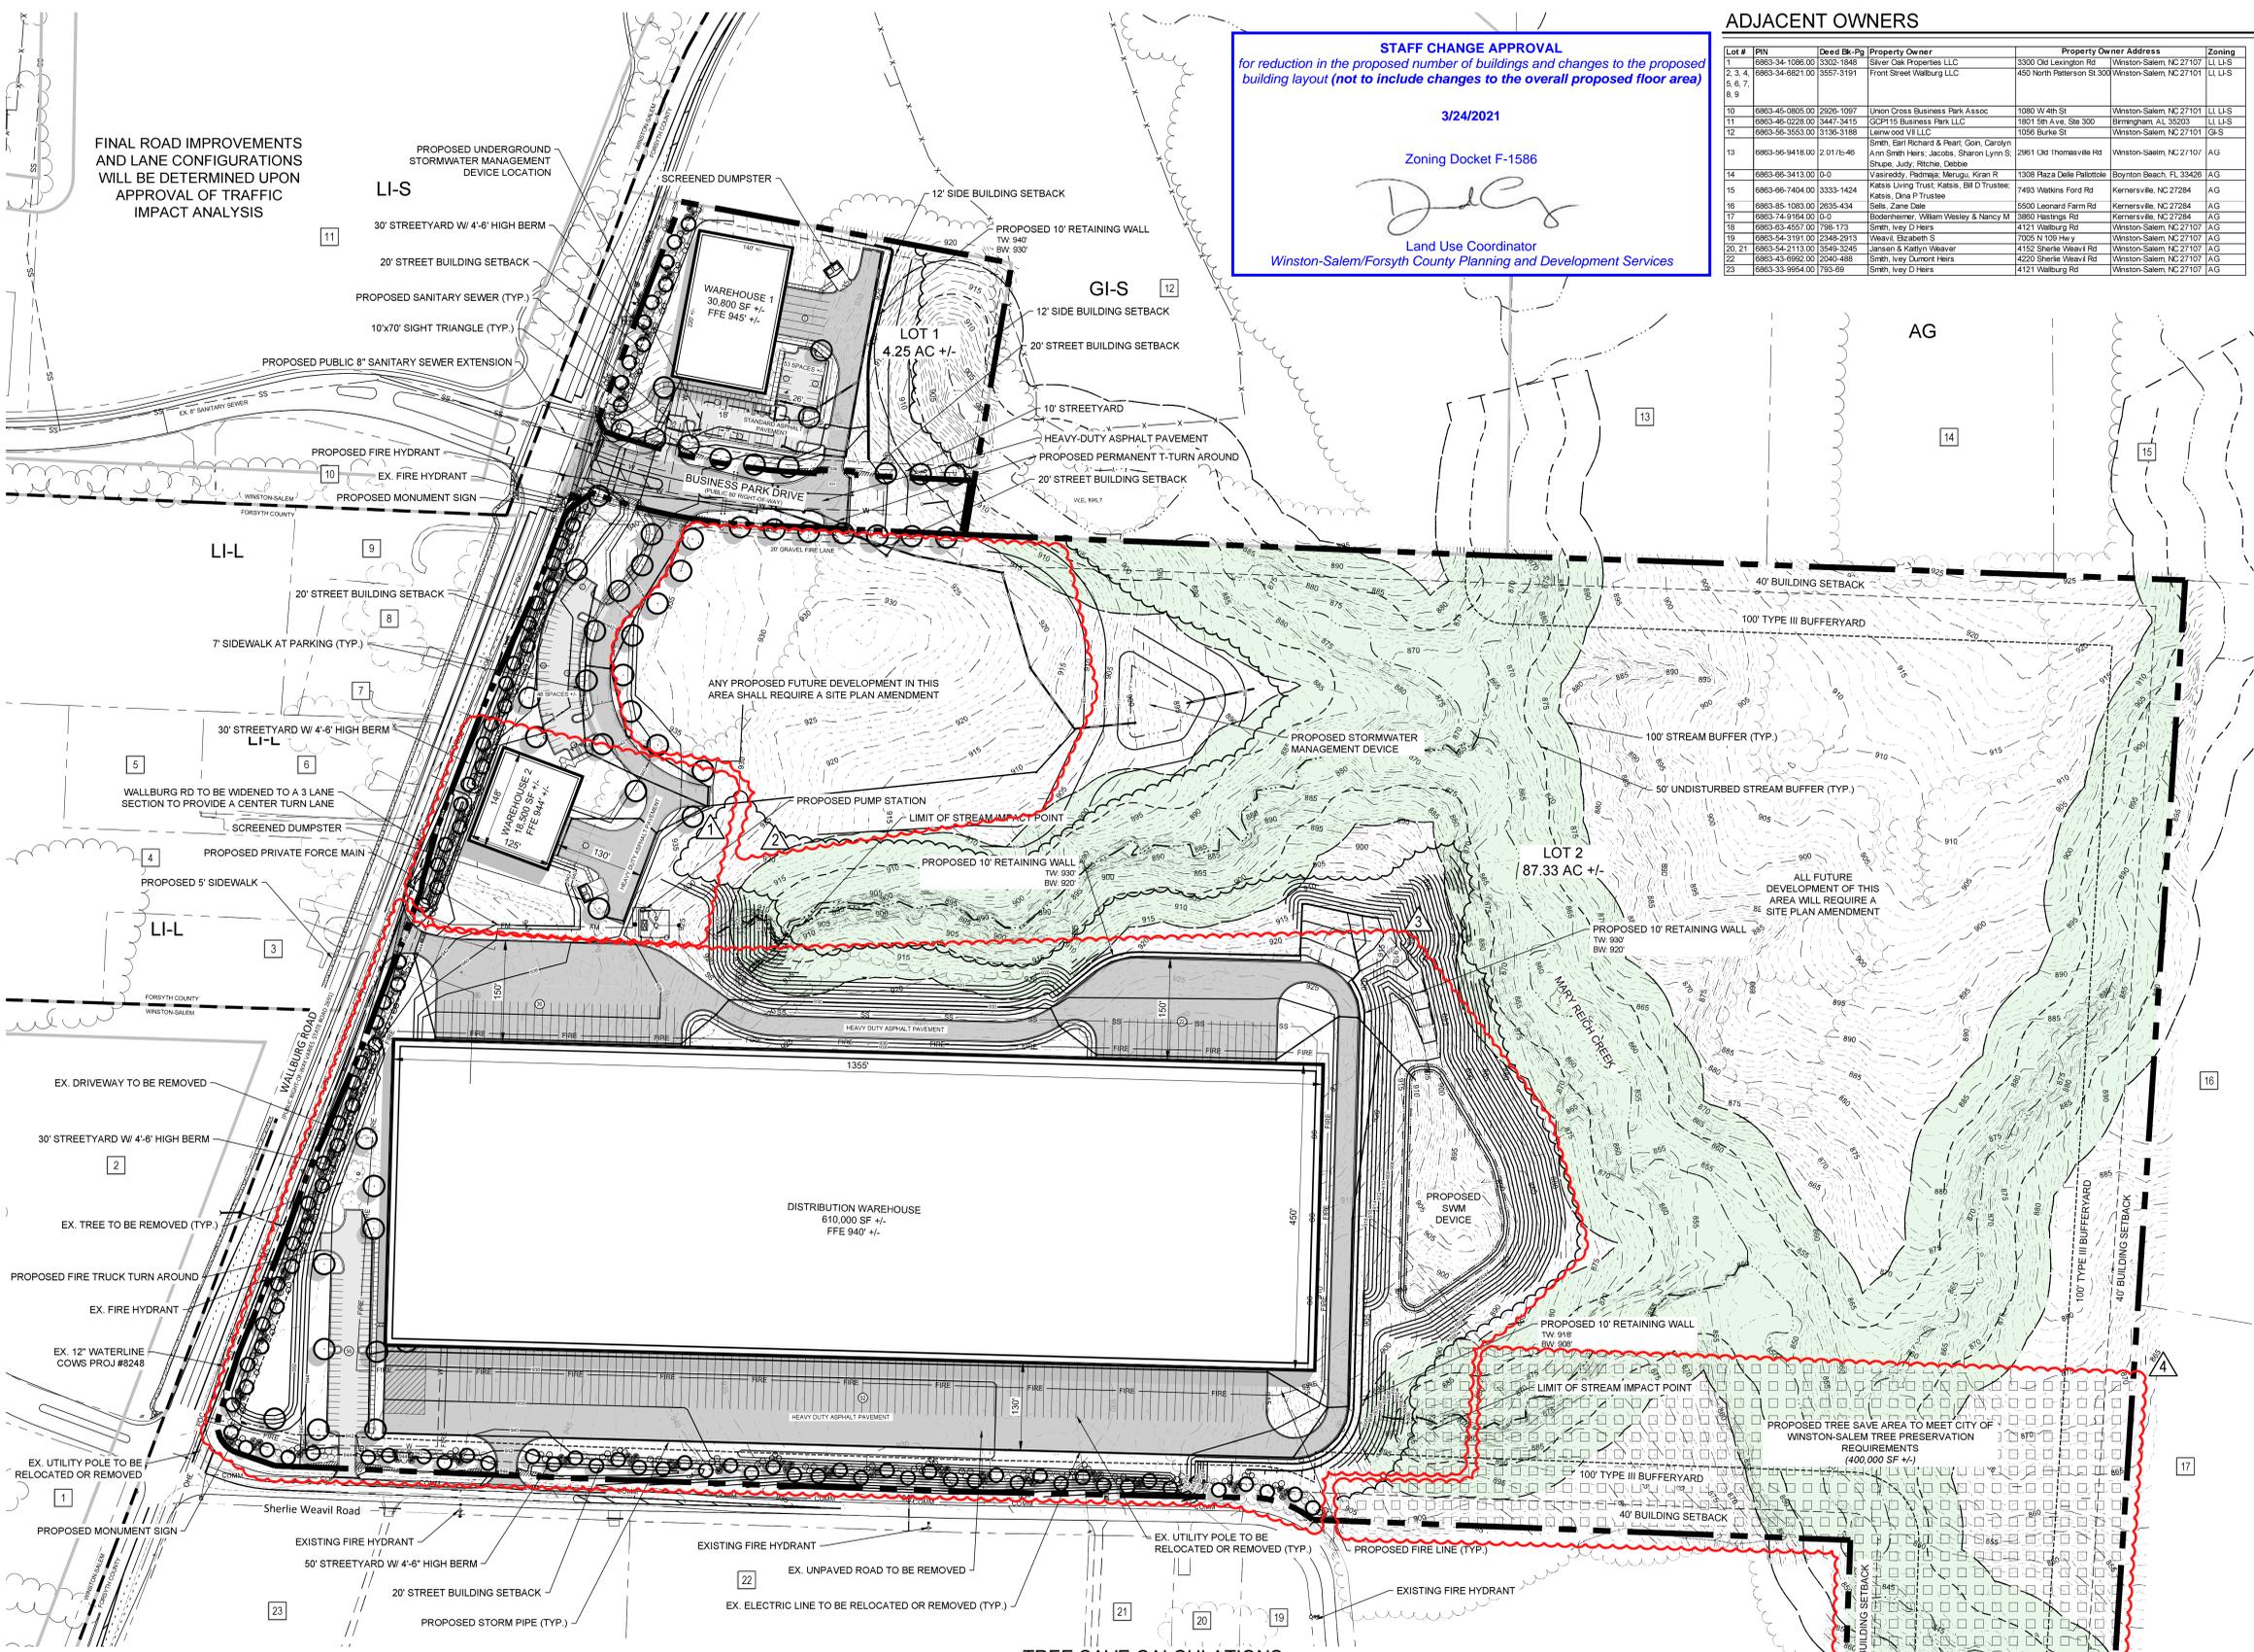

**STAFF CHANGE APPROVAL**  
for reduction in the proposed number of buildings and changes to the proposed building layout (not to include changes to the overall proposed floor area)

3/24/2021

Zoning Docket F-1586

*Duffy*

Land Use Coordinator  
Winston-Salem/Forsyth County Planning and Development Services

**ADJACENT OWNERS**

Lot #	Pin	Deed Bk-Pg	Property Owner	Property Owner Address	Zoning
1	6863-34-1086.00	1303-1048	Silver Oak Properties LLC	3330 Old Leighton Rd Winston-Salem, NC 27107	LL L/S
2, 3, 4, 5, 6, 7, 8, 9	6863-34-6821.00	3557-3191	Front Street Wallburg LLC	450 North Patterson St. 300 Winston-Salem, NC 27101	LL L/S
10	6863-45-0805.00	1926-1097	Union Cross Business Park Assoc	1890 W 4th St Winston-Salem, NC 27101	LL L/S
11	6863-48-0228.00	3447-3415	SCPT 15 Business Park LLC	1801 5th Ave. Ste 300 Birmingham, AL 35203	LL L/S
12	6863-46-3553.00	3136-3168	Lenwood V LLC	1056 Burke St Winston-Salem, NC 27101	GI-S
13	6863-46-8418.00	2 017E-46	Smith, Earl Richard & Pearl Gon, Carolyn A & Smith Hens, Jacque, Sharon Lynn S, Shuise, Judy, Ritchie, Debbie	2891 Old Thomasville Rd Winston-Salem, NC 27107	AG
14	6863-66-3413.00	0-0	Vasreddy, Padma, Meruga, Kiran R	1308 Plaza Dale Palatka Boynton Beach, FL 33426	AG
15	6863-66-7404.00	3333-1424	Kates Living Trust, Kates, Bill D Trustee	7493 Watkins Ford Rd Kernersville, NC 27284	AG
16	6863-45-1085.00	2635-434	Sells, Zame Dale	5600 Leonard Farm Rd Kernersville, NC 27284	AG
17	6863-74-9164.00	0-0	Bookrunner, William Wesley & Nancy M	1380 Hastings Rd Kernersville, NC 27284	AG
18	6863-43-4257.00	7196-173	Smith, Ivey D Hens	4121 Wallburg Rd Winston-Salem, NC 27107	AG
19	6863-54-3191.00	2348-2913	Wheat, Elizabeth S	7026 N 109 Hwy Winston-Salem, NC 27107	AG
20, 21	6863-54-2113.00	3549-3248	Jensen & Kelly Weaver	4112 Sherie Weavil Rd Winston-Salem, NC 27107	AG
22	6863-43-6992.00	2040-488	Smith, Ivey D Hens	4220 Sherie Weavil Rd Winston-Salem, NC 27107	AG
23	6863-33-9954.00	783-69	Smith, Ivey D Hens	4121 Wallburg Rd Winston-Salem, NC 27107	AG



**SITE DATA**

Jurisdiction: City of Winston-Salem, NC

Purpose Statement: The purpose of the request is for a Staff Change to the previously approved plan to modify the site layout.

Approved Plan Docket: F1583

Zoning: Existing Zoning: LI-S

Site Coverage: 9.93 Acres +/-, 10.34 %

Parcel Acreage: 93.13 Acres +/-

Right-of-Way Dedication: 1.56 Acres +/-

Total Site Acreage: 91.57 Acres +/-

Watershed Data: The site is located within the Abbots Creek WS-III water supply watershed district.

Site Coverage: Maximum Impervious Area Permitted: 70.00 % (70.00% with approved SIDA)

Building to Land: 15.14 Acres +/-, 16.53 %

Pavement to Land: 9.93 Acres +/-, 10.34 %

Open Space: 66.50 Acres +/-, 72.62 %

Parcel Total: 91.57 Acres +/-, 100.00 %

Total Impervious: 25.07 Acres +/-, 27.38 %

Infrastructure: Water: Public, Sewer: Public, Road: Public, 487 LF +/-

Building Data: Max. Building Height: 70' / unlimited, Warehouse 1: 30,800 SF +/-, Warehouse 2: 14,200 SF +/-, Distribution Warehouse: 610,000 SF +/-, Total Building Size: 659,300 SF +/-

Parking Calculations: Warehouse: 11 Spaces, Total Spaces Provided: 155 Space +/-

Estimated Employees = 147 Employees +/-

Parking Provided: 157 Spaces +/-

Parking Required: 157 Spaces +/-

\*Parking provided shall meet or exceed required parking. Calculations above are based on estimates, and may vary per final tenant.

Industrial & Warehouse/Distribution Buildings: (10,001 - 40,000 SF = 1 space), 30,800 SF = 1 space, 18,500 SF = 1 space, (320,001 - 400,000 SF = 6 spaces + 1 space for each additional 90,000 SF or fraction thereof), 610,000 SF = 9 spaces

Loading Spaces Required: 11 Spaces

Loading Spaces Provided: 155 Space +/-

Building Setbacks: Front: 20', Rear: 20', Side: 0.5 / 12', Street: 20', Other: 40' adjacent to AG zoning

Bufferyards: Type Required: Minimum 30' Type III, Type Provided: 100' Type III

Streetyards: Type Required: Minimum 10', Type Provided: 10' on Business Park Drive, 30' on Wallburg Road, 50' on Sherie Weavil Road

**NOTES**


**Boundary Information...**  
Provided from survey dated November 16, 2015 by Allied Associates, P.A.

**Topographic Information...**  
For the portion of the site between Wallburg Rd & the west creek bank provided from survey dated November 16, 2015 by Allied Associates, P.A. Topographic information for the portion of the site from the west creek bank to the eastern property boundary is based on QLi Lidar data (per note on survey).

**General Notes**

- Architectural footprints may change per final architectural design. Modifications to the building footprint and any subsequent site layout modifications shall require review by Planning Staff.
- Landscaping with buffers, streetyards, and parking lots are conceptual. Final landscape plans shall be required to meet ordinance requirements and any additional conditions as part of the zoning approval.
- Proposed stormwater management devices, storm drainage, and utility layouts are schematic. Final layout may change per final engineering documents. Modifications to the proposed location of stormwater devices shall require review by Planning Staff.
- Lot allocations may be assigned per end user.

**STREETYARD REQUIREMENTS**  
PLANTINGS BASED ON A 40' WIDTH TYPE III BUFFERYARD  
WIDTH OF ACTUAL BUFFERYARD VARIES (SEE PLANS)

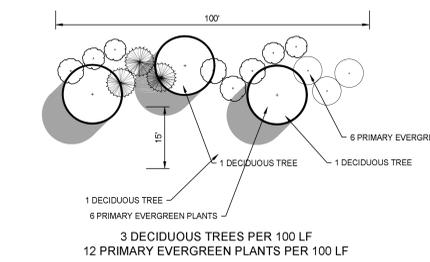

**TREE SAVE CALCULATIONS**

New Development		Additions to Existing Development Phase 1 Area	
Total Site Size (in square feet)	4,056,743	Total Limits of Land Disturbance (in Square Feet)	
Total Site Area Excluded From TSA		Square Feet of Proposed R.O.I's	67,854
Square Feet of Existing Utility Elements	67,854	Square Feet of Existing Water Bodies and Stormwater Ponds	0
Minimum Tree Save Area Required:	X 15% = 12%	Total Excluded Area:	67,854
Total Required Tree Save Area (in square feet)	4,086,743		
Total Site Size / or Limits of Land Disturbance	4,086,743	Excluded Area	67,854
Individual Tree Method Used:		Minimum TSA	398,879
Tree Stand Method Used:		Total Required Tree Save Area	4,086,743
Number of Trees 5'-9"	X	Yes	No
Number of Trees 10'-12"	X	Yes	No
Number of Trees 12.01'-36"	X	Yes	No
Number of Trees 36.01'-48"	X	Yes	No
Number of Trees 48.01'-60"	X	Yes	No
Number of Trees 60.01'-72"	X	Yes	No
Number of Trees 2136.01'-2148"	X	Yes	No
Number of Trees			