



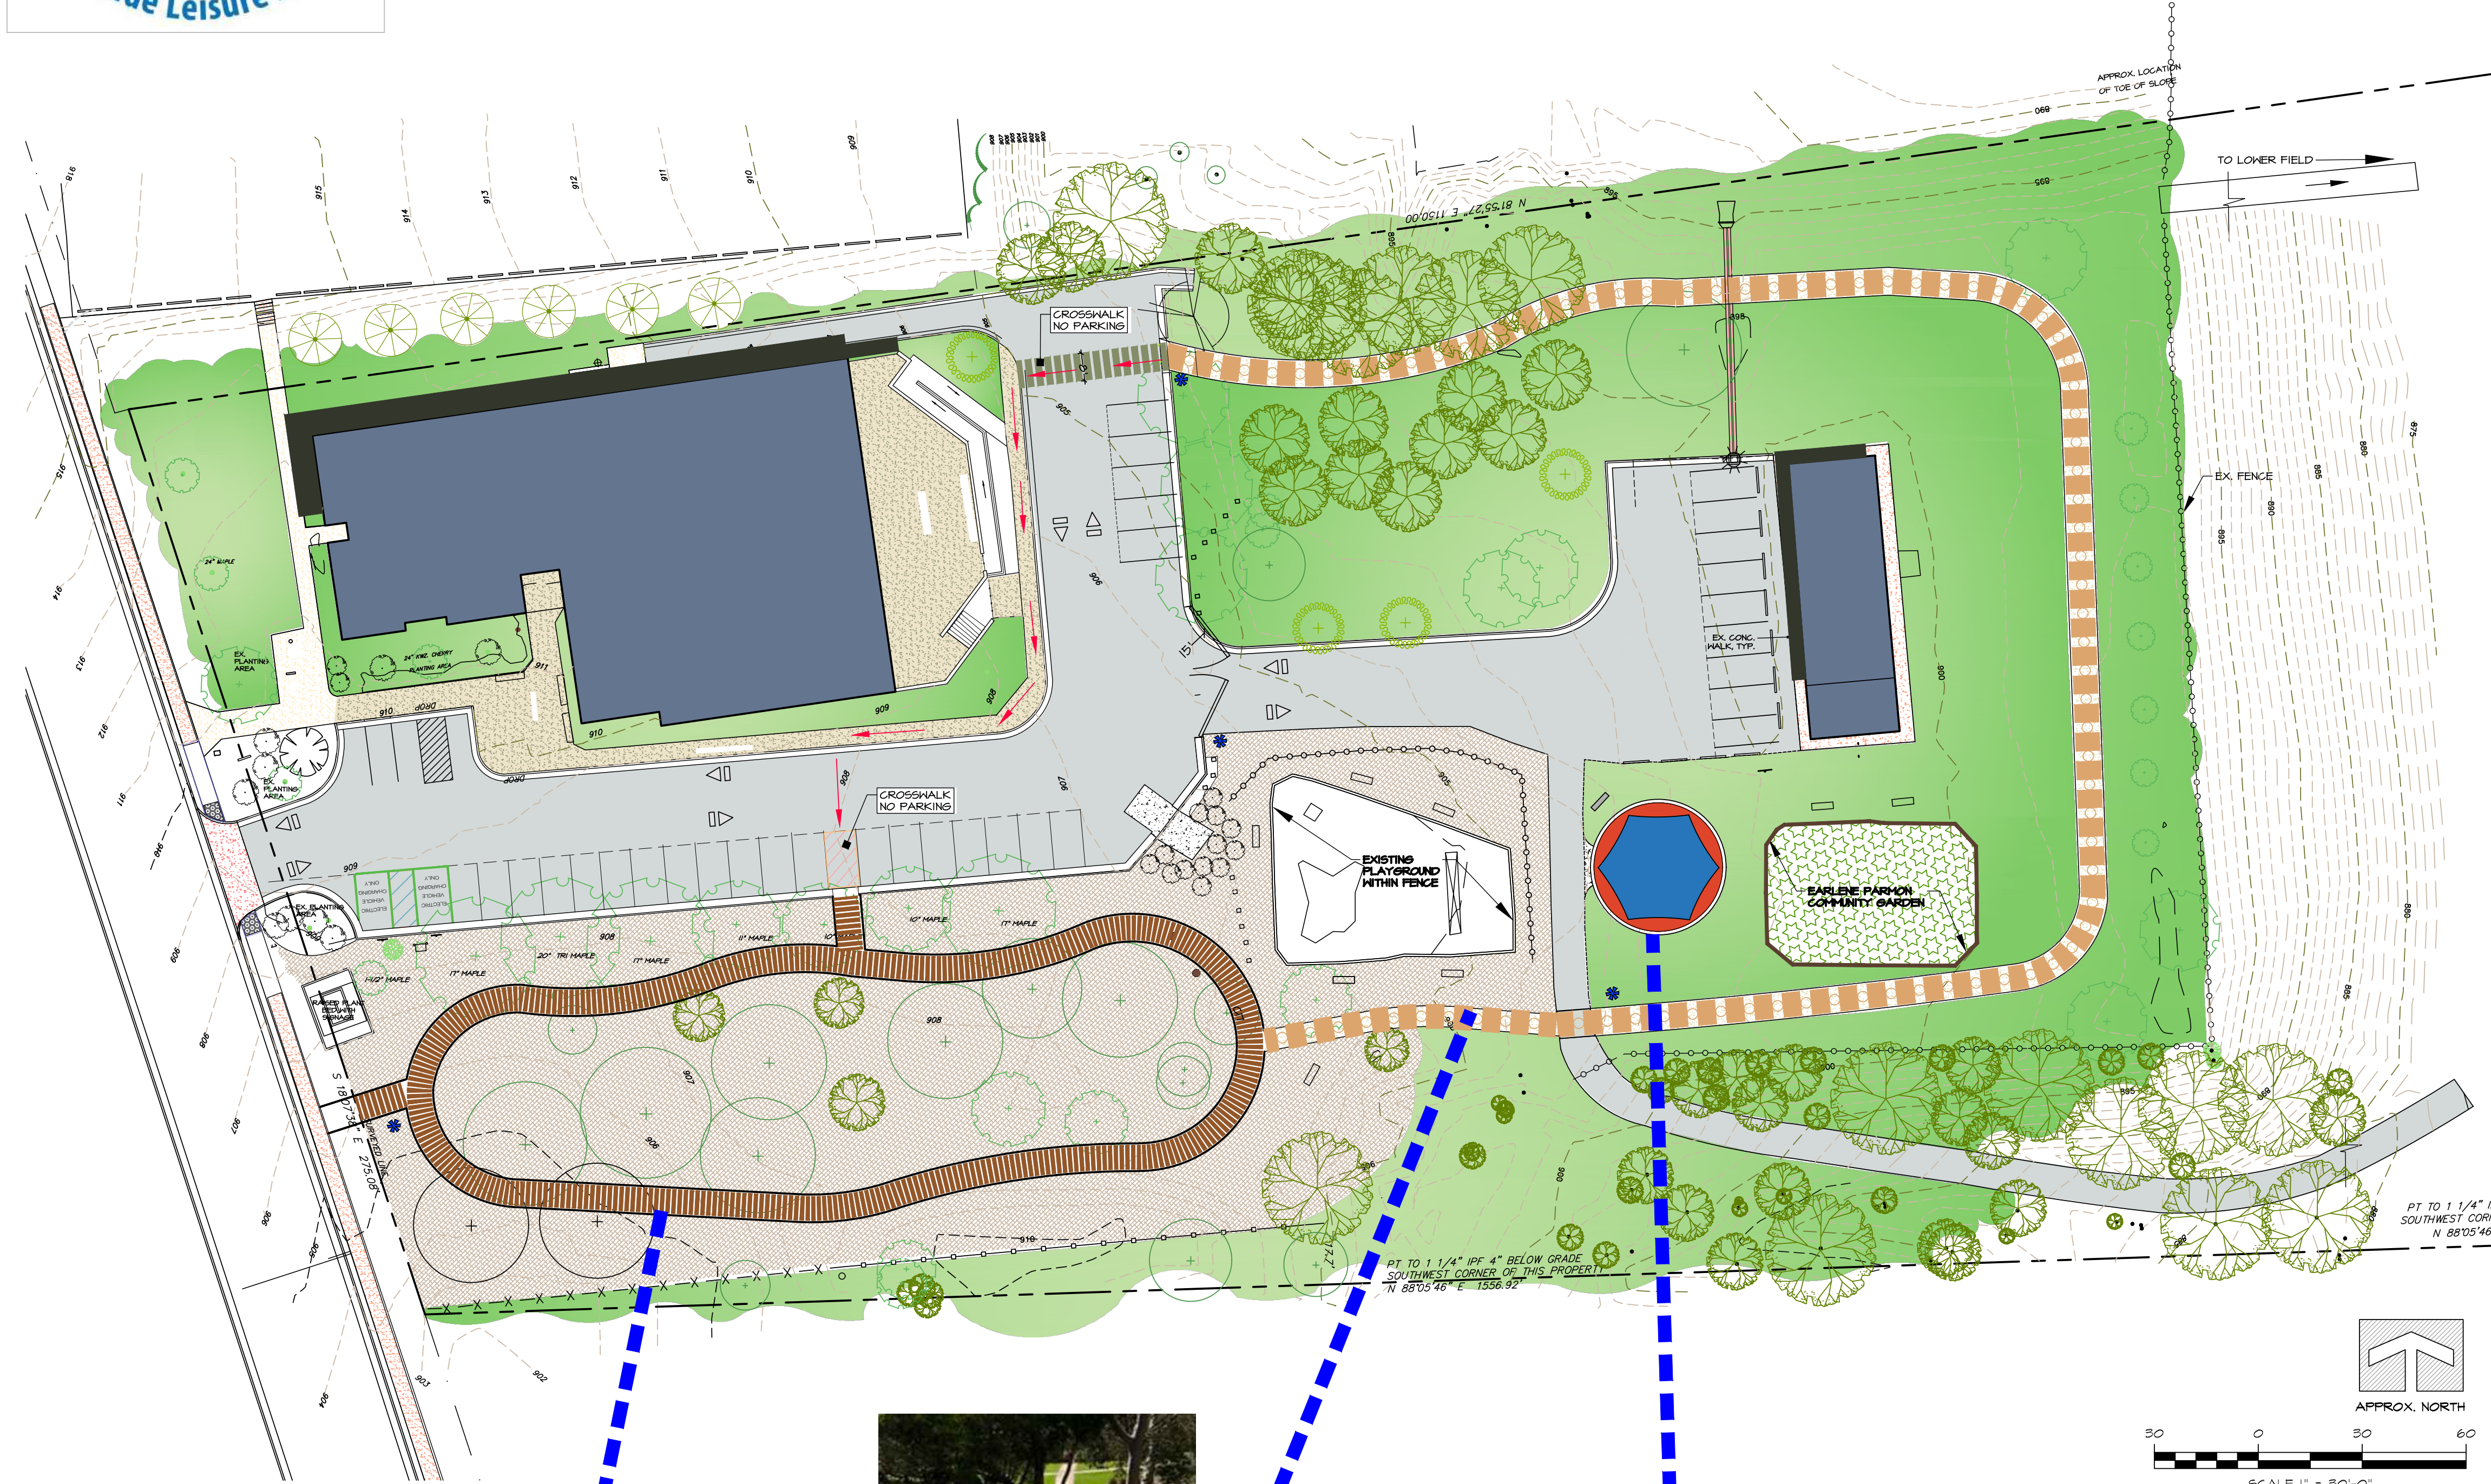


# SITE IMPROVEMENTS at THE HELEN NICHOLS PARK WITH NEW WALKING TRAIL

CARL RUSSELL COMMUNITY CENTER  
3521 CARVER SCHOOL ROAD  
WINSTON-SALEM, NC

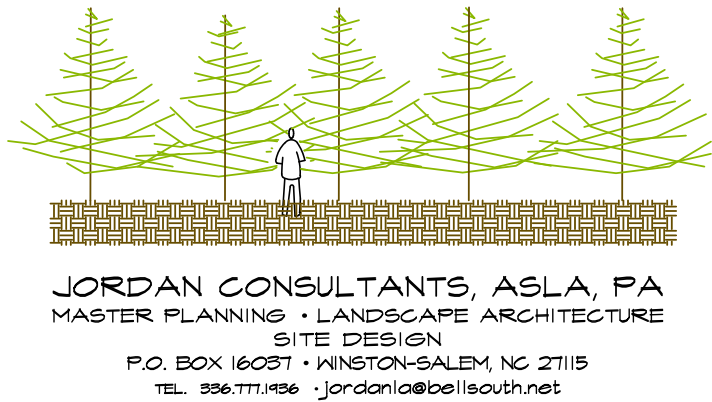


## WALKING TRAIL LEGEND

- BOARDWALK LOOP 'A'  
615 LF = .11 MILES  
9 LAPS = +/- 1 MILE

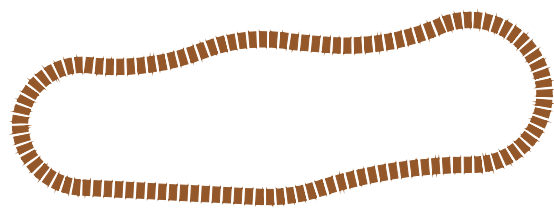


- STONE PATH LOOP 'B'  
+/- 744 LF = .14 MILES  
7 LAPS = +/- 1 MILE

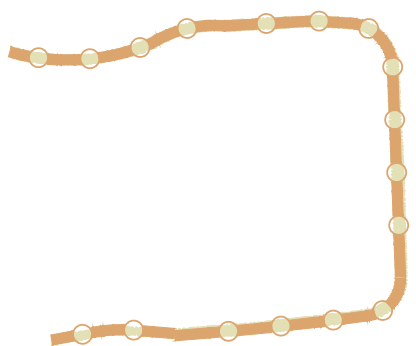


- COMBINED LOOPS 'A' & 'B' = +/- .25 MILES

- ALTERNATE TRAIL PATH @ +/- 150 LF.  
TRAIL USERS WILL CROSS TO THE EXISTING CONCRETE WALK AND CONTINUE OR END THE WALK

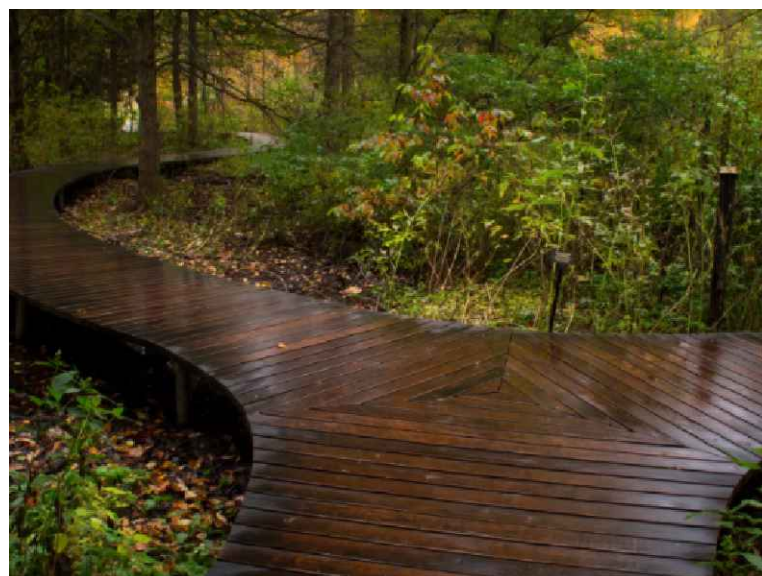

ELEVATED BOARD WALK  
LOOP "A"

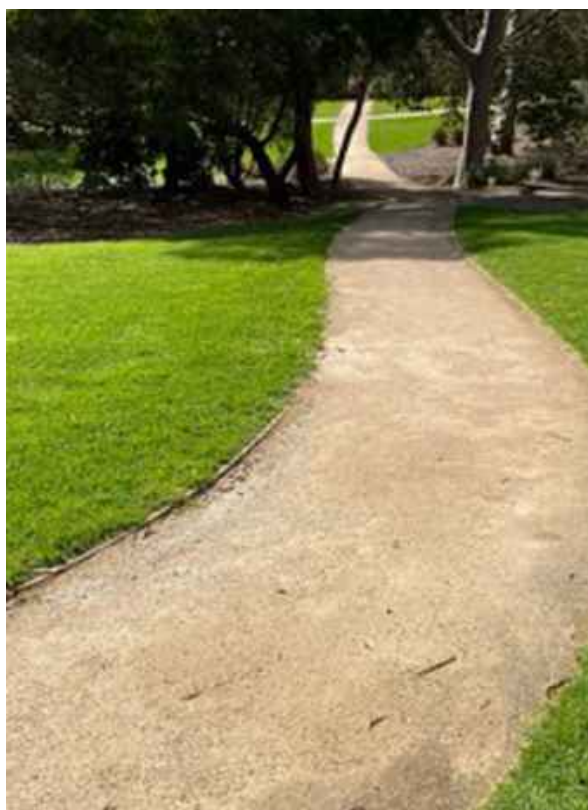

AT GRADE CRUSHED  
STONE PATH, LOOP "B"



FITNESS EQUIPMENT