



SILAS FUEL SYSTEM
100 SUNNYNOLL CT.
WINSTON-SALEM, NC



5887 GLENRIDGE DRIVE
SUITE 375
ATLANTA, GA 30328
TEL: 404-233-8110

CONSULTANTS



2 SILAS CREEK PARKWAY LOOKING NORTH
NO SCALE



1 SILAS CREEK PARKWAY LOOKING SOUTH
NO SCALE

REVISIONS

NO.	DESCRIPTION	DATE

DATE ISSUED: 3/26/2020
REVIEWED BY: BS
DRAWN BY: JN
DESIGNED BY:

WELLS FARGO BE NUMBER
142346
SHEET TITLE

STREET VIEW
RENDERINGS

SHEET NUMBER

TSG PROJECT NUMBER
1932024

SILAS FUEL SYSTEM - 100 SUNNYNOLL COURT, WINSTON-SALEM, NC 27106



SILAS FUEL SYSTEM
100 SUNNYNOLL CT.
WINSTON-SALEM, NC



5887 GLENRIDGE DRIVE
SUITE 375
ATLANTA, GA 30328
TEL: 404-233-8110

CONSULTANTS

REVISIONS

NO.	DESCRIPTION	DATE

DATE ISSUED: 3/26/2020
REVIEWED BY: BS
DRAWN BY: JN
DESIGNED BY:

WELLS FARGO BE NUMBER
142346

SHEET TITLE


ELEVATION FROM
SILAS CREEK

SHEET NUMBER

A2.02

TSG PROJECT NUMBER
1932024

SILAS FUEL SYSTEM - 100 SUNNYNOLL COURT, WINSTON-SALEM, NC 27106

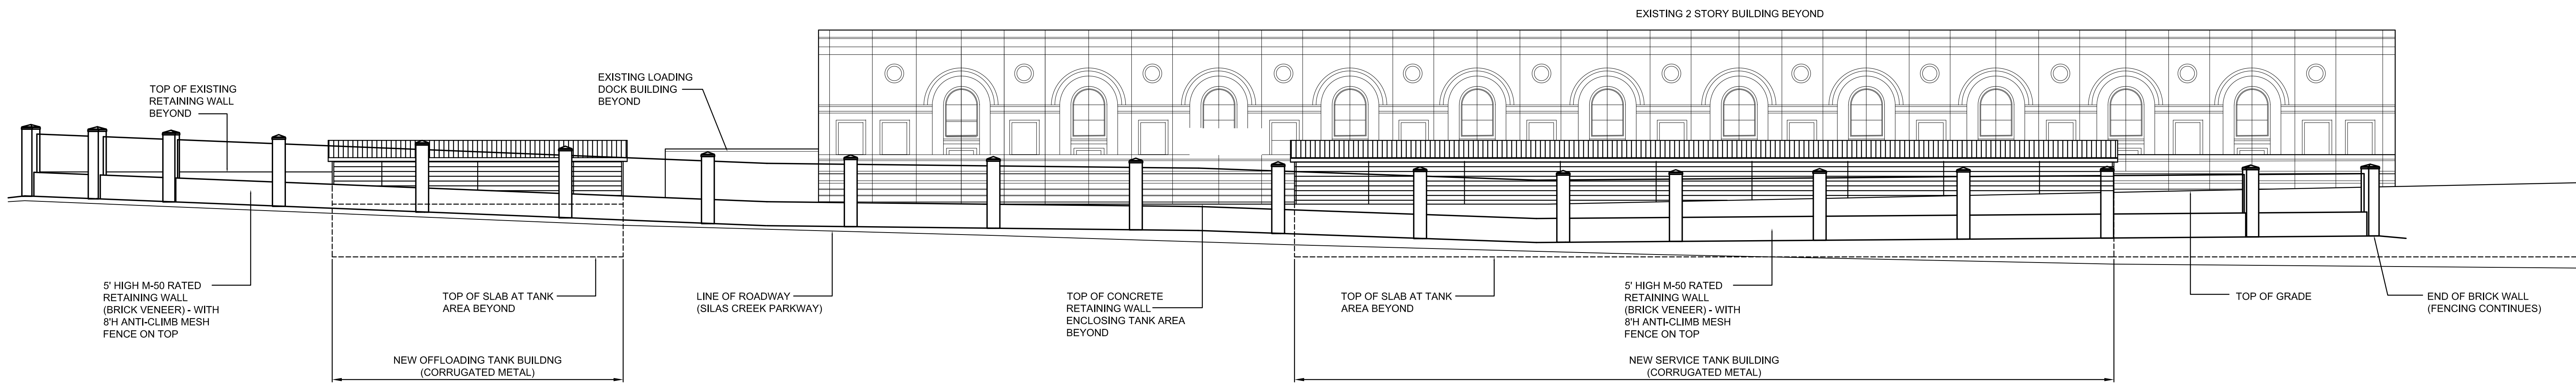

1 ELEVATION FROM SILAS CREEK
SCALE: 1/16" = 1'- 0"



SILAS FUEL SYSTEM
100 SUNNYNOLL CT.
WINSTON-SALEM, NC



6817 GARDNER DRIVE
ALAMOGADO, NC 27628
TEL: 404-233-8110

CONSULTANTS



4317 Park Drive, Suite 100
Winston-Salem, NC 27106
Phone: (770) 675-5111
Fax: (770) 116-6799
Robert Thomas
Civil/Process/Realty/Trades

NO.	DESCRIPTION	DATE

DATE ISSUED: 01/22/20
REVIEWED BY: BT
DRAWN BY: BT
DESIGNED BY:
WELLS FARGO BE NUMBER
142346
SHEET TITLE


SITE SECTIONS

NOT FOR CONSTRUCTION

SHEET NUMBER
2 of 3

TSG PROJECT NUMBER
1932024

SECTION AT OFFLOADING TANKS
SCALE: 1/8" = 1'-0"

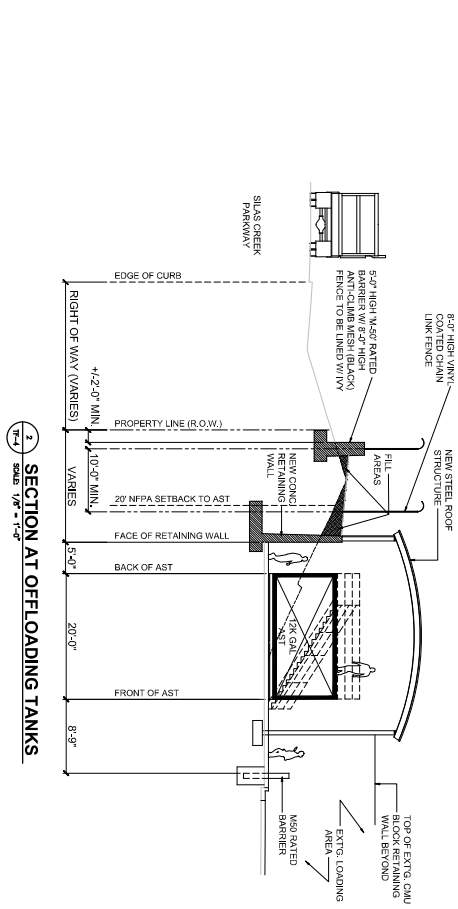

SECTION AT SERVICE TANKS
SCALE: 1/8" = 1'-0"

