


**SHOTGUN HOUSE
LEGACY SITE**

716 HUMPHREY STREET
WINSTON-SALEM, NC 27127


ARCHITECT:

GLENN FULK, AIA

240 8TH AVENUE, 3F
NEW YORK, NY 10011
T 646 245 8560
GLENNFULK@
FUNDAMENTALDESIGN.NET

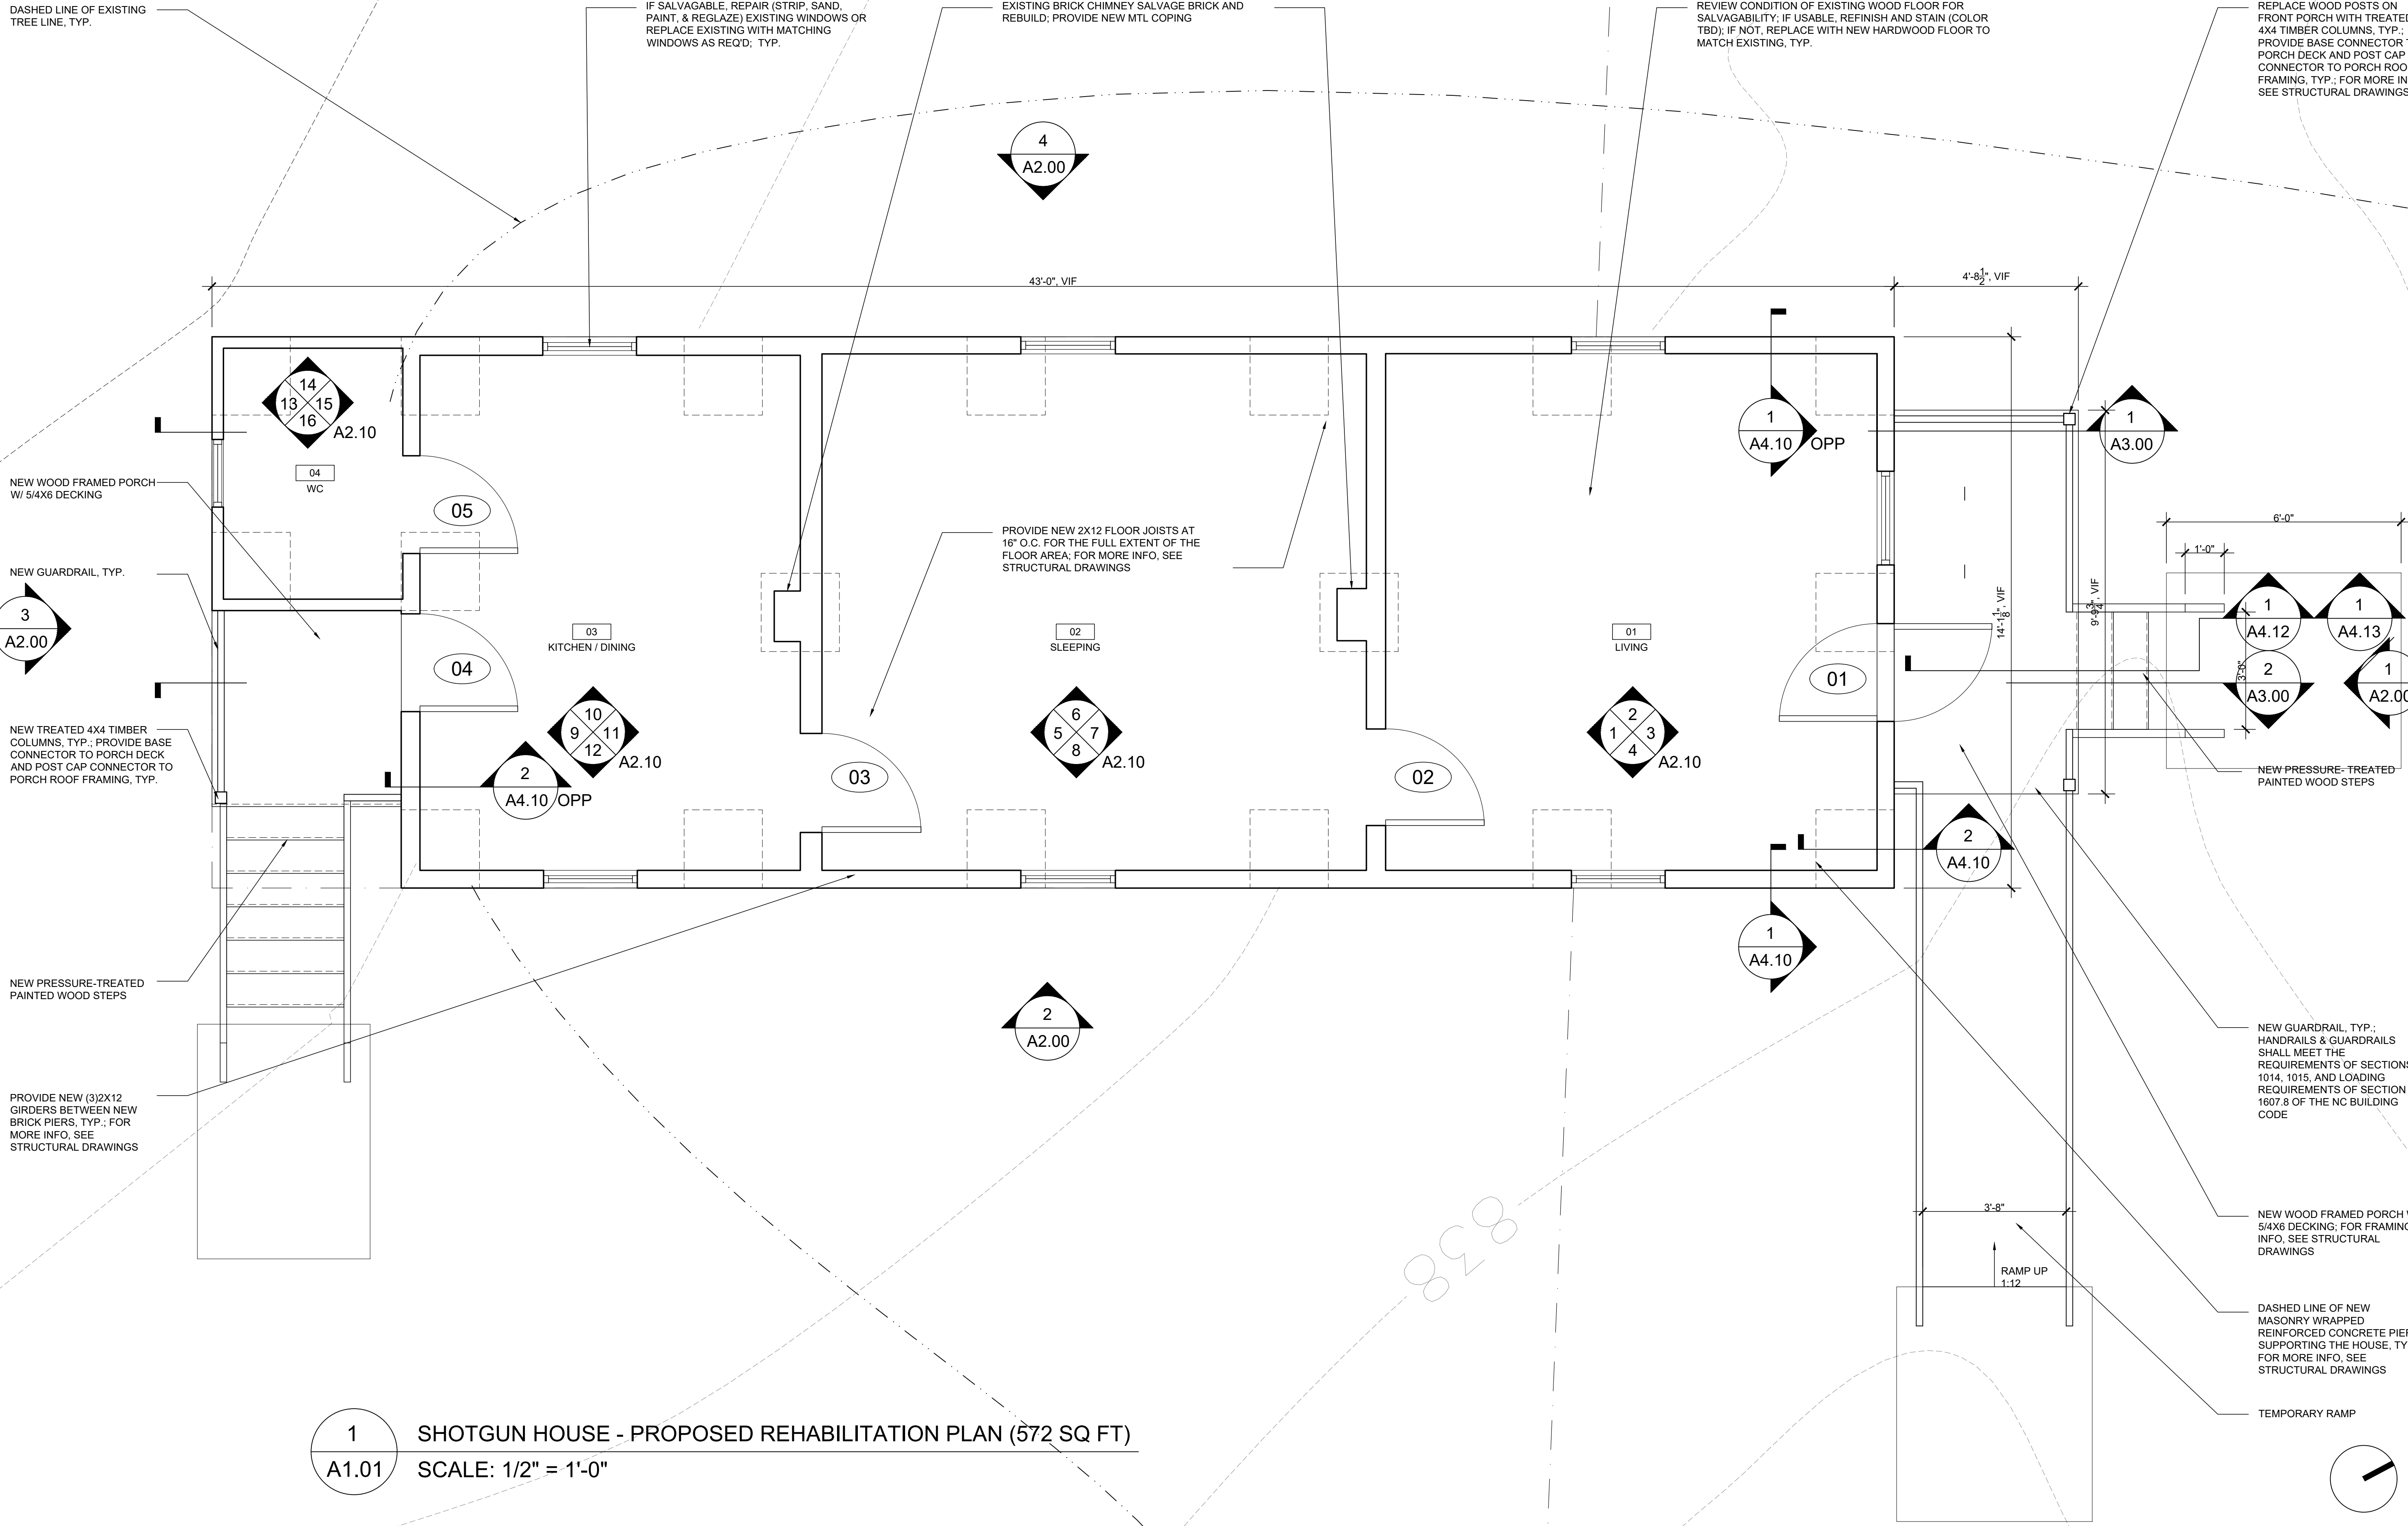

PROGRESS CONSTRUCTION DOCUMENTS NOT FOR CONSTRUCTION

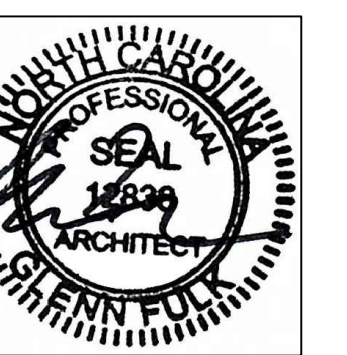

DATE ISSUED	NO.	COMMENTS
03/27/2024	1	CD PROGRESS SET

PROJECT NO: 2204

SCALE: AS NOTED

SHOTGUN HOUSE
PROPOSED REHABILITATION PLAN

TEMPORARY RAMP

1 SHOTGUN HOUSE - PROPOSED REHABILITATION PLAN (572 SQ FT)
A1.01 SCALE: 1/2" = 1'-0"

A-101.00

ALL DRAWINGS AND WRITTEN MATERIAL CONTAINED HEREIN ARE THE SOLE PROPERTY OF GLENN FULK, AIA AND MAY NOT BE REPRODUCED, COPIED, OR USED WITHOUT THE EXPRESS WRITTEN CONSENT OF GLENN FULK. COPYRIGHT GLENN FULK © 2024