

notes

1. accompanying images show building massing and flat roof elevations show height of buildings, and windows. exterior will be high quality vinyl done in ship lap and/or board and batten using dark color scheme
- 2.




ChavoDesign
 www.ChavoDesign.com
 p: (336) 701-0242
 e: info@chavodesign.com

copyright 2019

These documents are for official use only and may not be shared with others except as required to fulfill the obligations of with the General Contractor.

These documents are an instrument of service and are the property of Chavo Design. No reproduction or use of design concepts are allowed without the written consent of Chavo Design.

**Salvation Army
 Apartments**
 Winston-Salem, NC

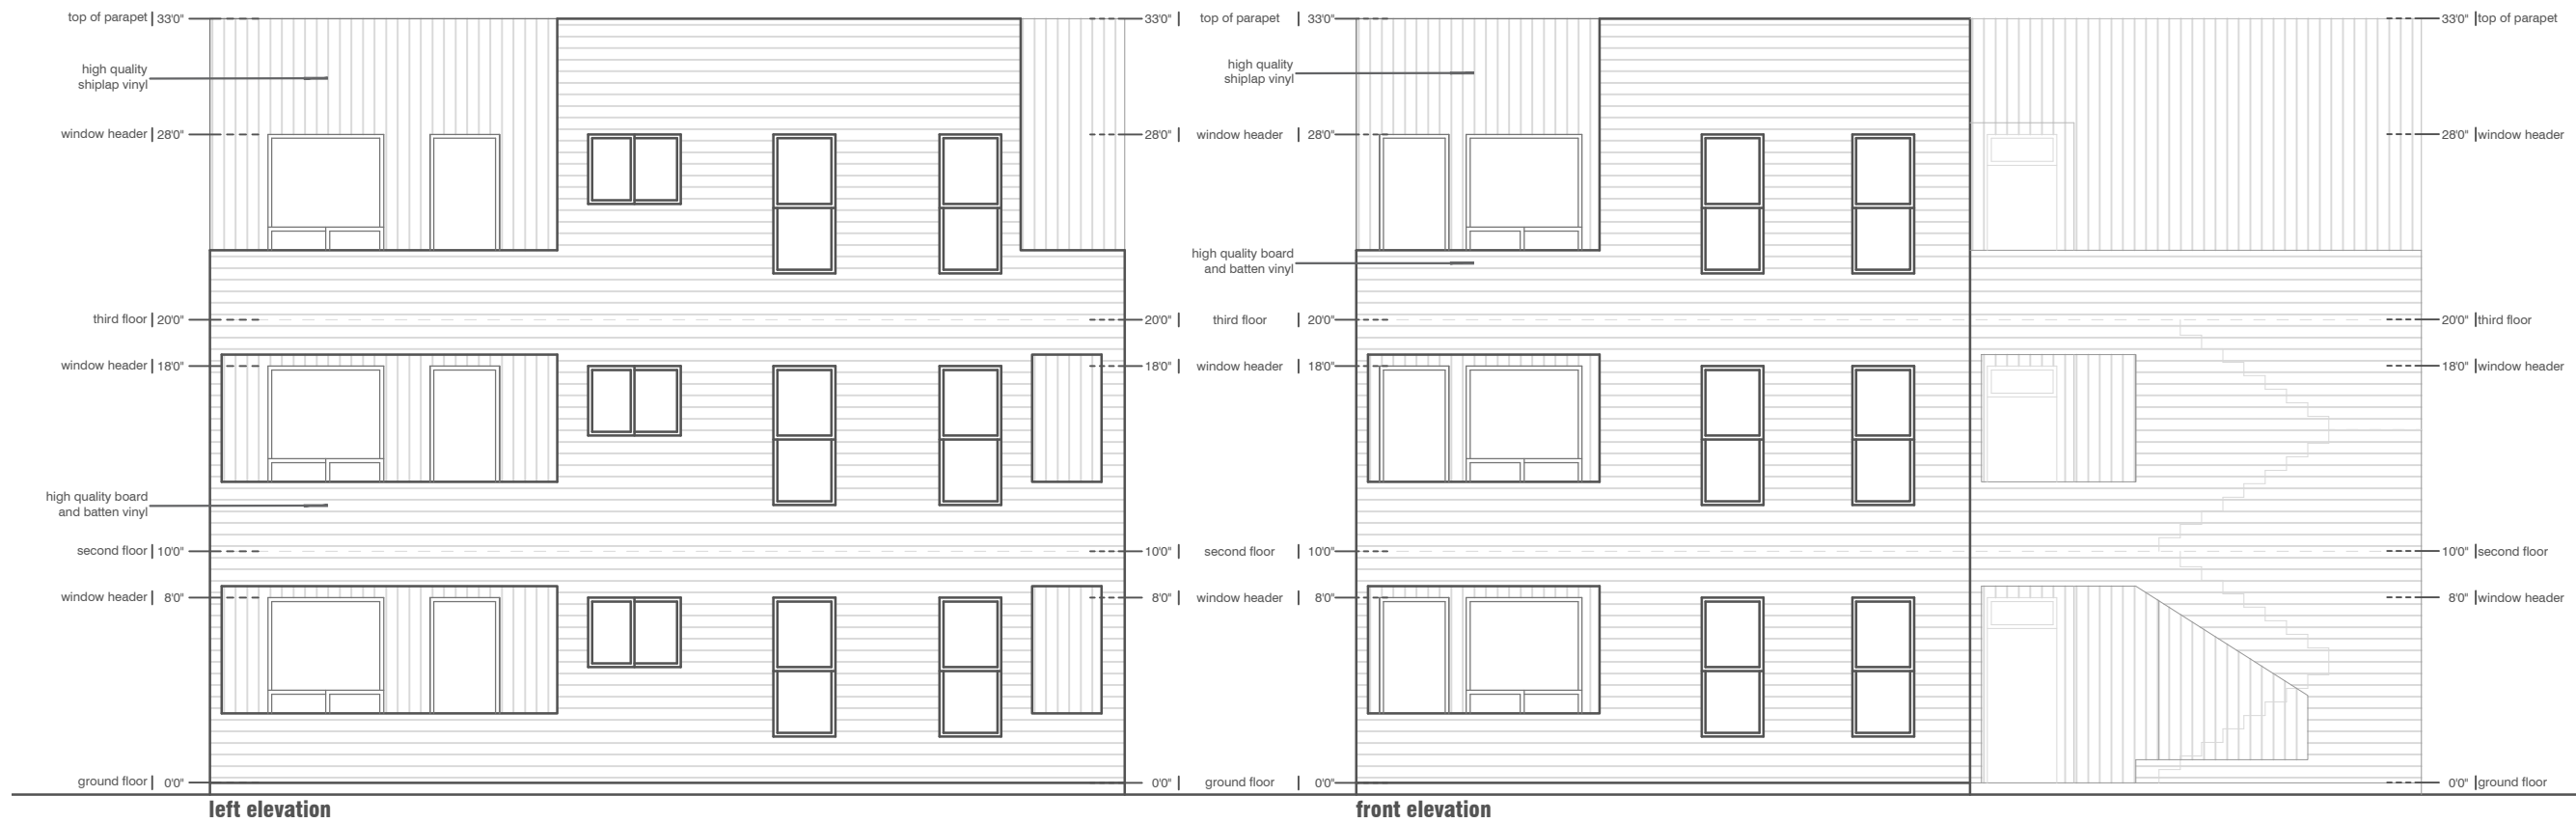

elevations ○
 1/8" = 1'

notes

1. accompanying images show building massing and flat roof elevations show height of buildings, and windows. exterior will be high quality vinyl done in ship lap and/or board and batten using dark color scheme
2. elevations show height of buildings, and windows. exterior will be high quality vinyl done in ship lap and/or board and batten using dark color scheme




ChavoDesign
 www.ChavoDesign.com
 p: (336) 701-0242
 e: info@chavodesign.com

copyright 2019

These documents are for official use only and may not be shared with others except as required to fulfill the obligations of with the General Contractor.

These documents are an instrument of service and are the property of Chavo Design. No reproduction or use of design concepts are allowed without the written consent of Chavo Design.

**Salvation Army
 Apartments**
 Winston-Salem, NC

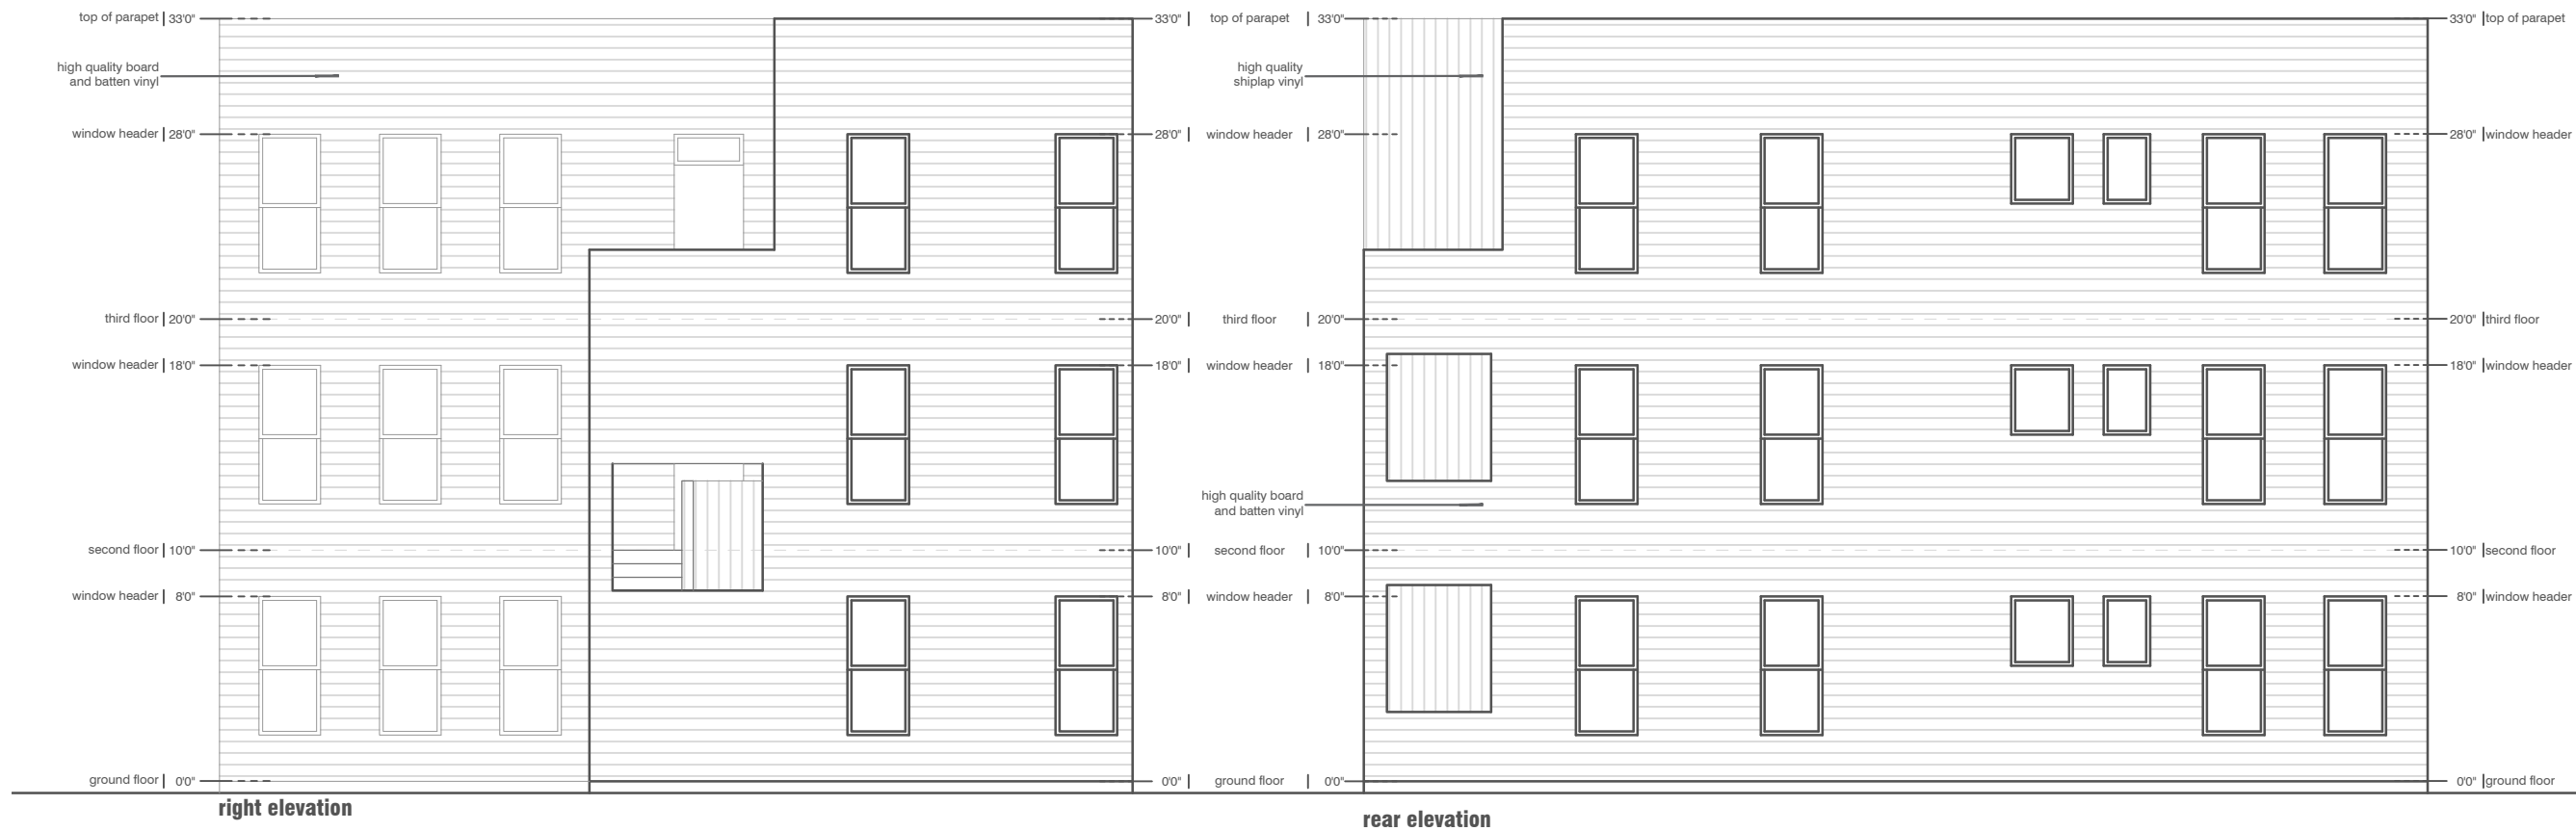

elevations
 1/8" = 1'