




8- 2 BEDROOMS FRONT ELEVATION

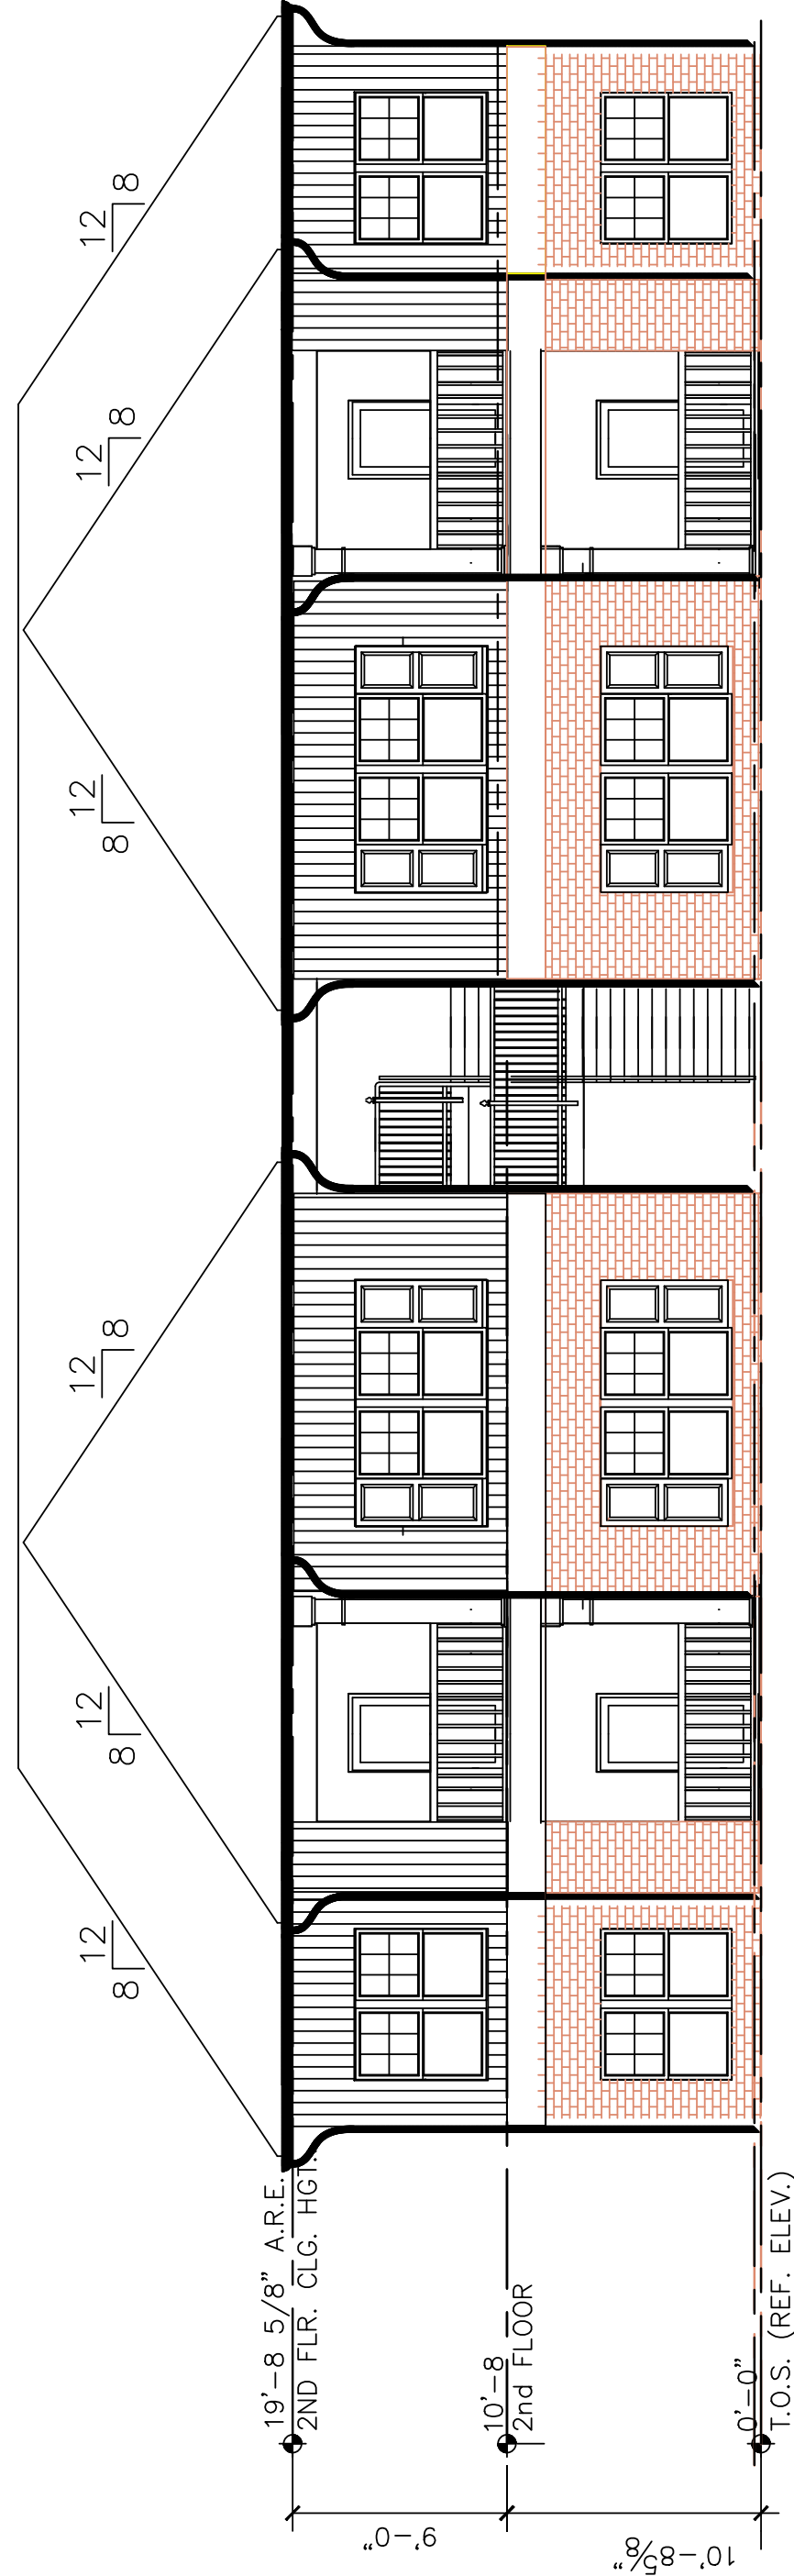


8- 2 BEDROOMS REAR ELEVATION

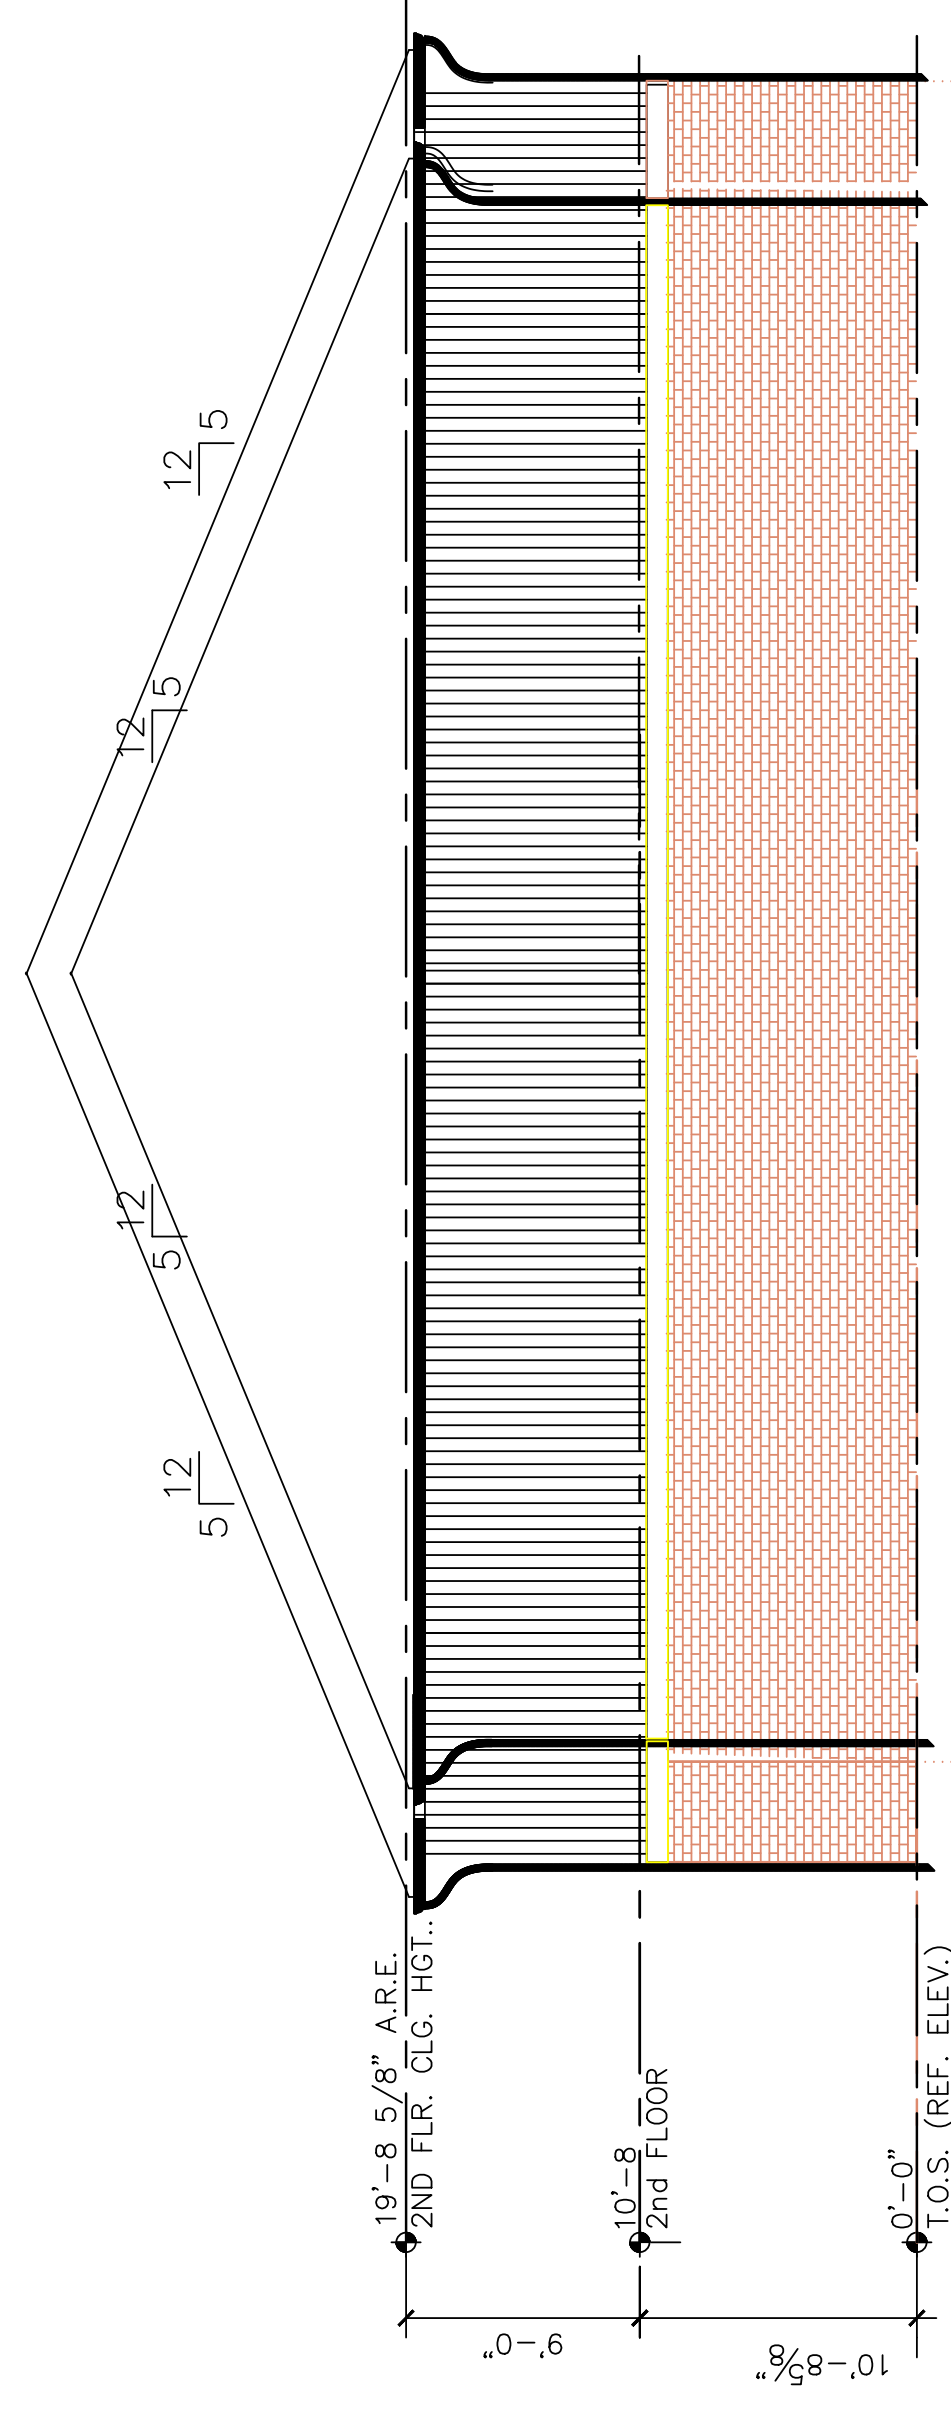

8- 2 BEDROOMS SIDE ELEVATION

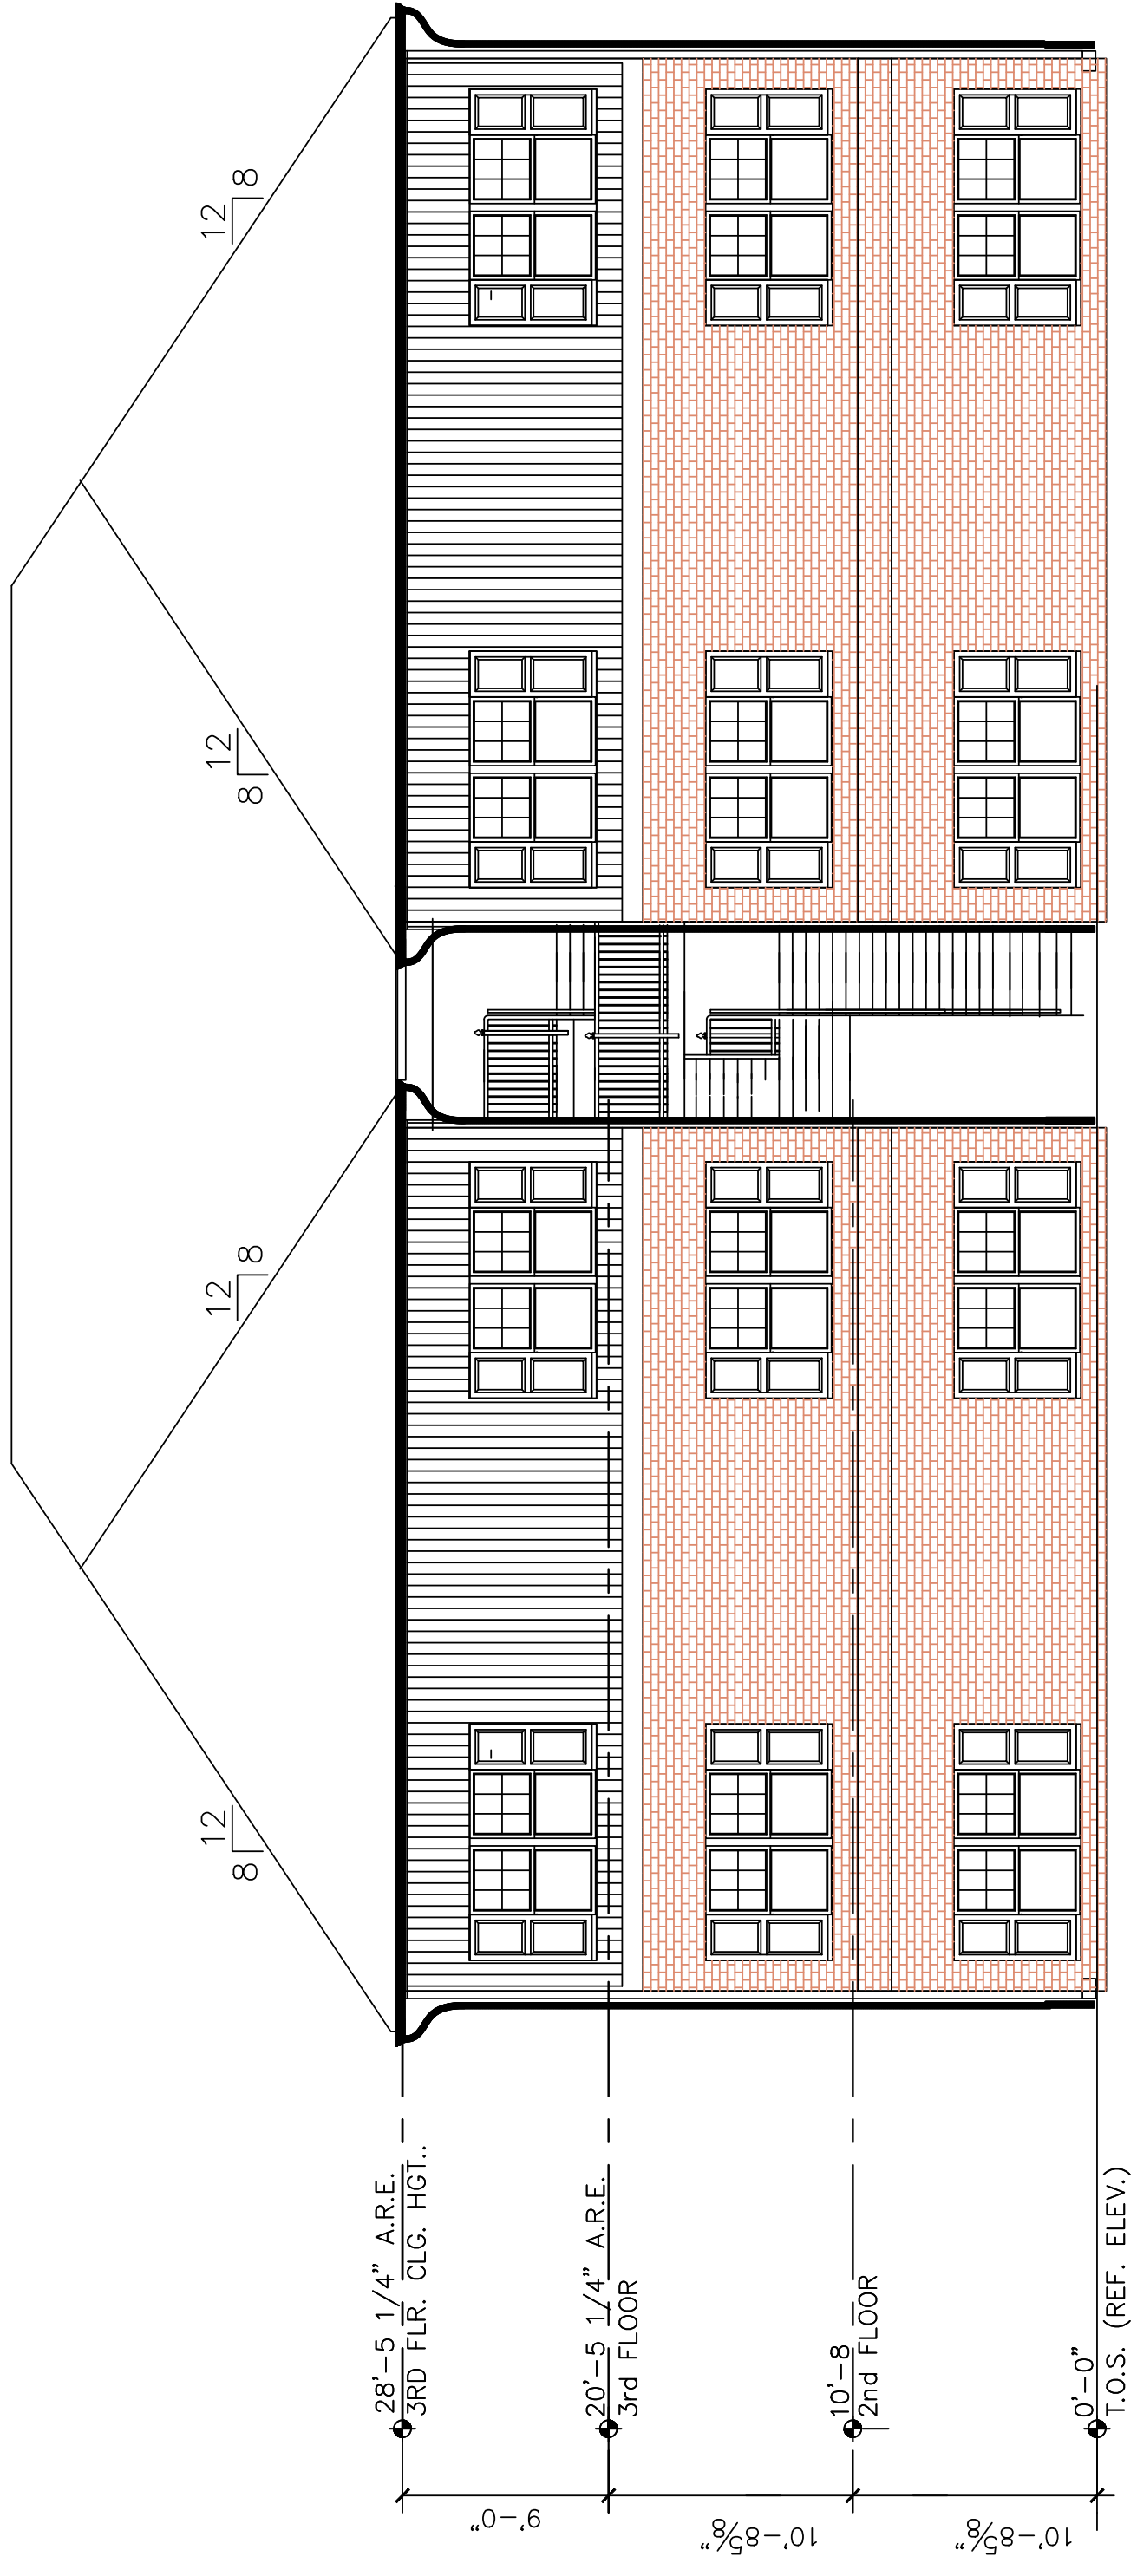

12- 3 BEDROOMS FRONT/REAR ELEVATIONS

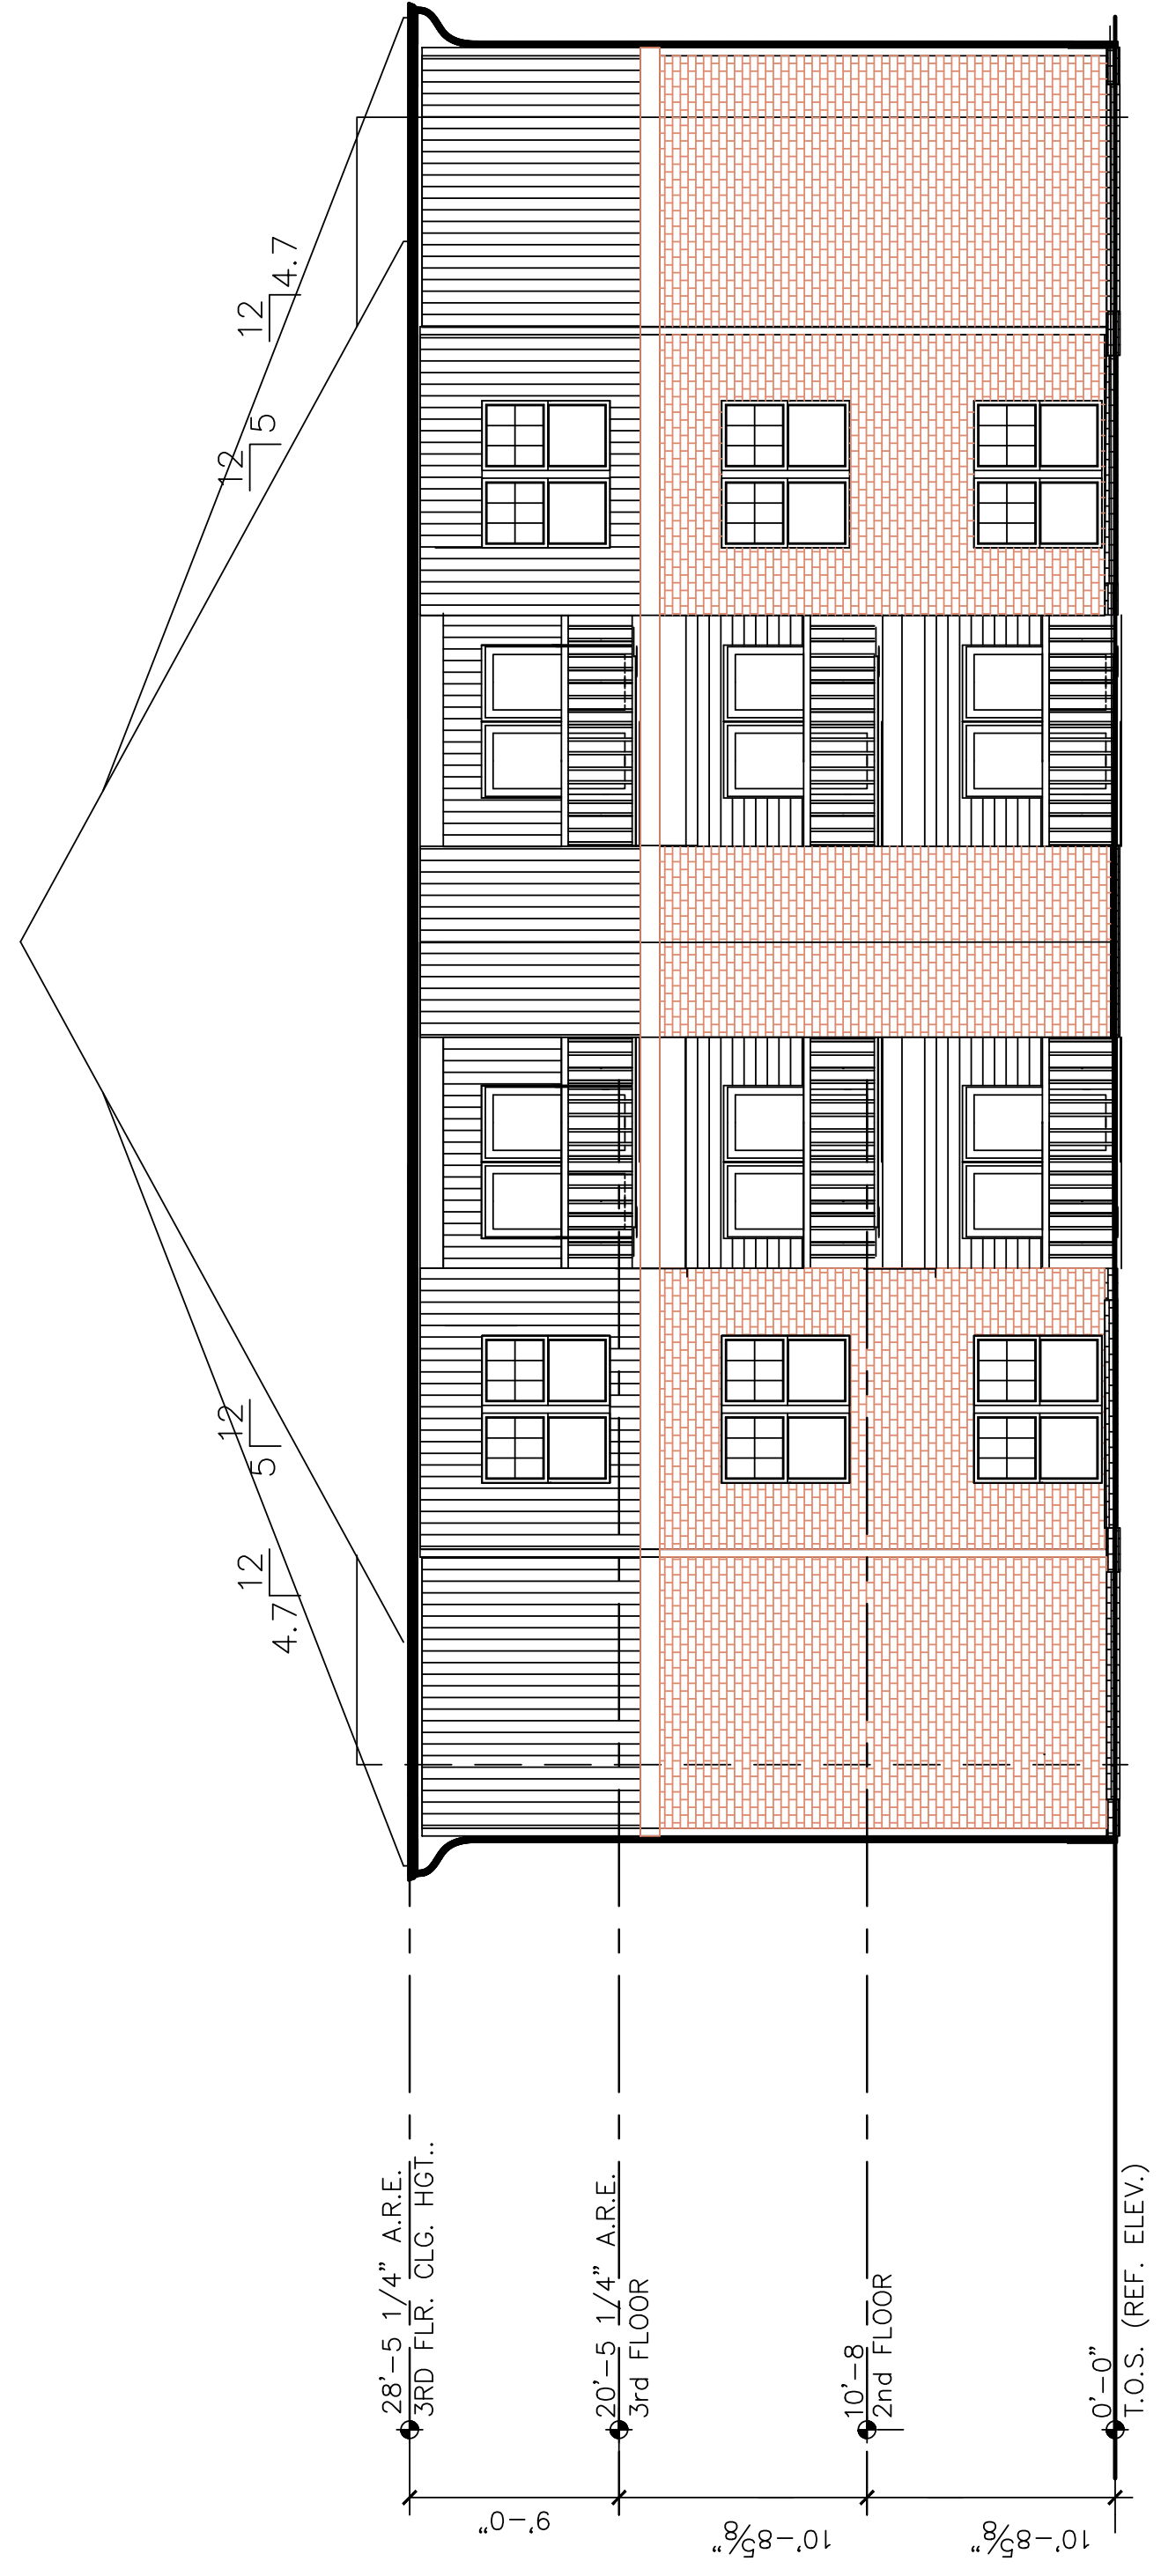

12- 3 BEDROOMS SIDE ELEVATIONS