


E

ChavoDesign
www.chavodesign.com
info@chavodesign.com
+1 (319) 210 4242

Copyright 2018
These documents are for official use only and
may not be shared with others except as
otherwise consented.
These documents are an instrument of
service and are the property of
ChavoDesign. No reproduction or
modification of these documents is allowed without the written
consent of Chavo Design.


EXHIBIT E

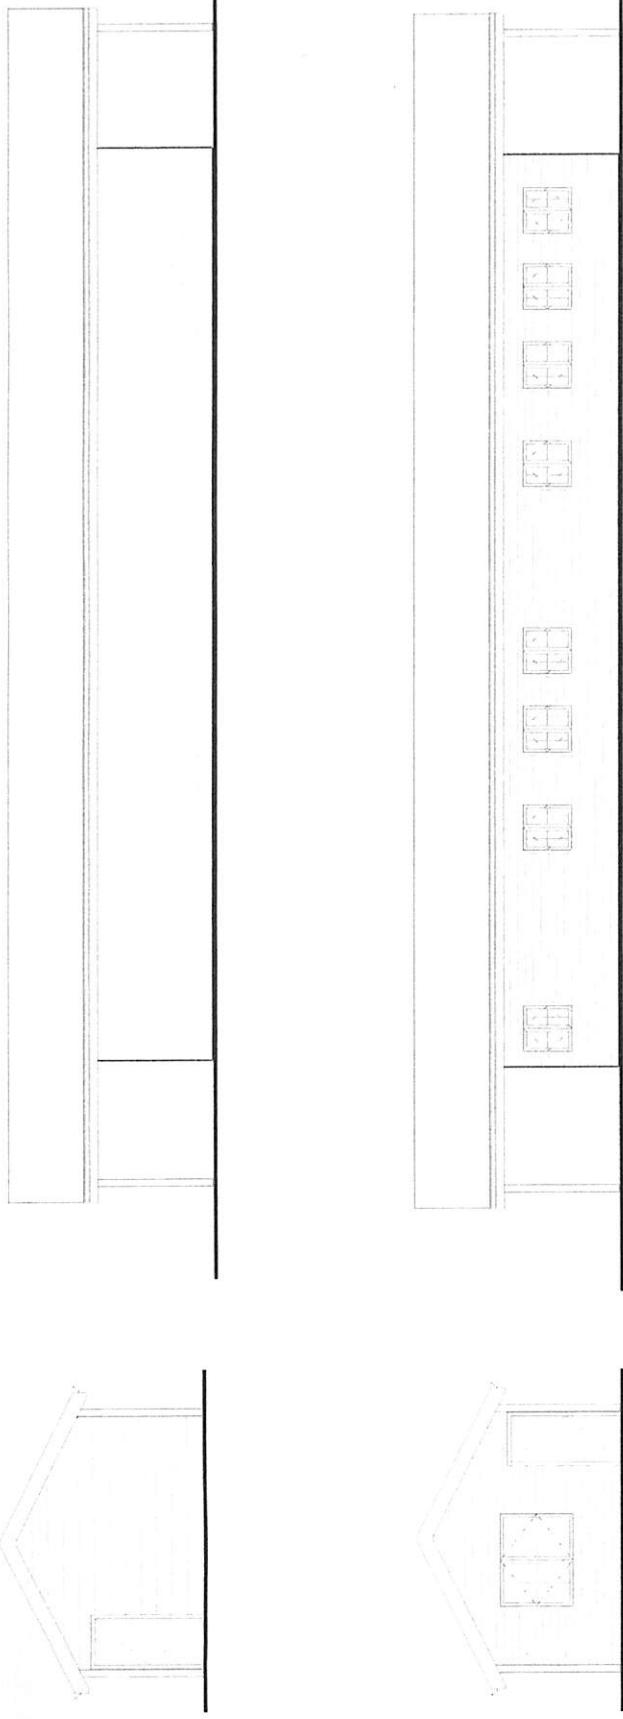

Salem Pointe
Residences
West Salem
Winston-Salem, NC
27101

a1.0c

Floor Plan
Schematic Design
Print Date: 2018.10.17

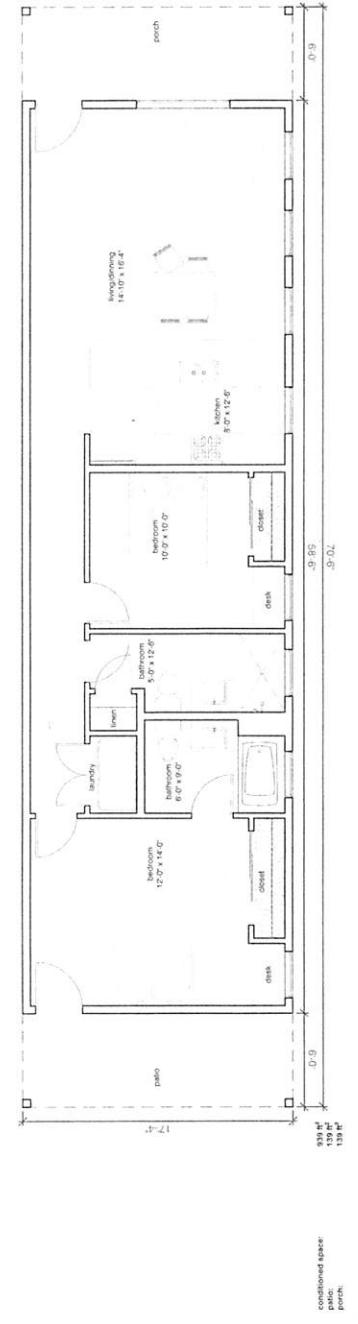

option c - 2 bedroom - floor plan
1/8" = 1'